




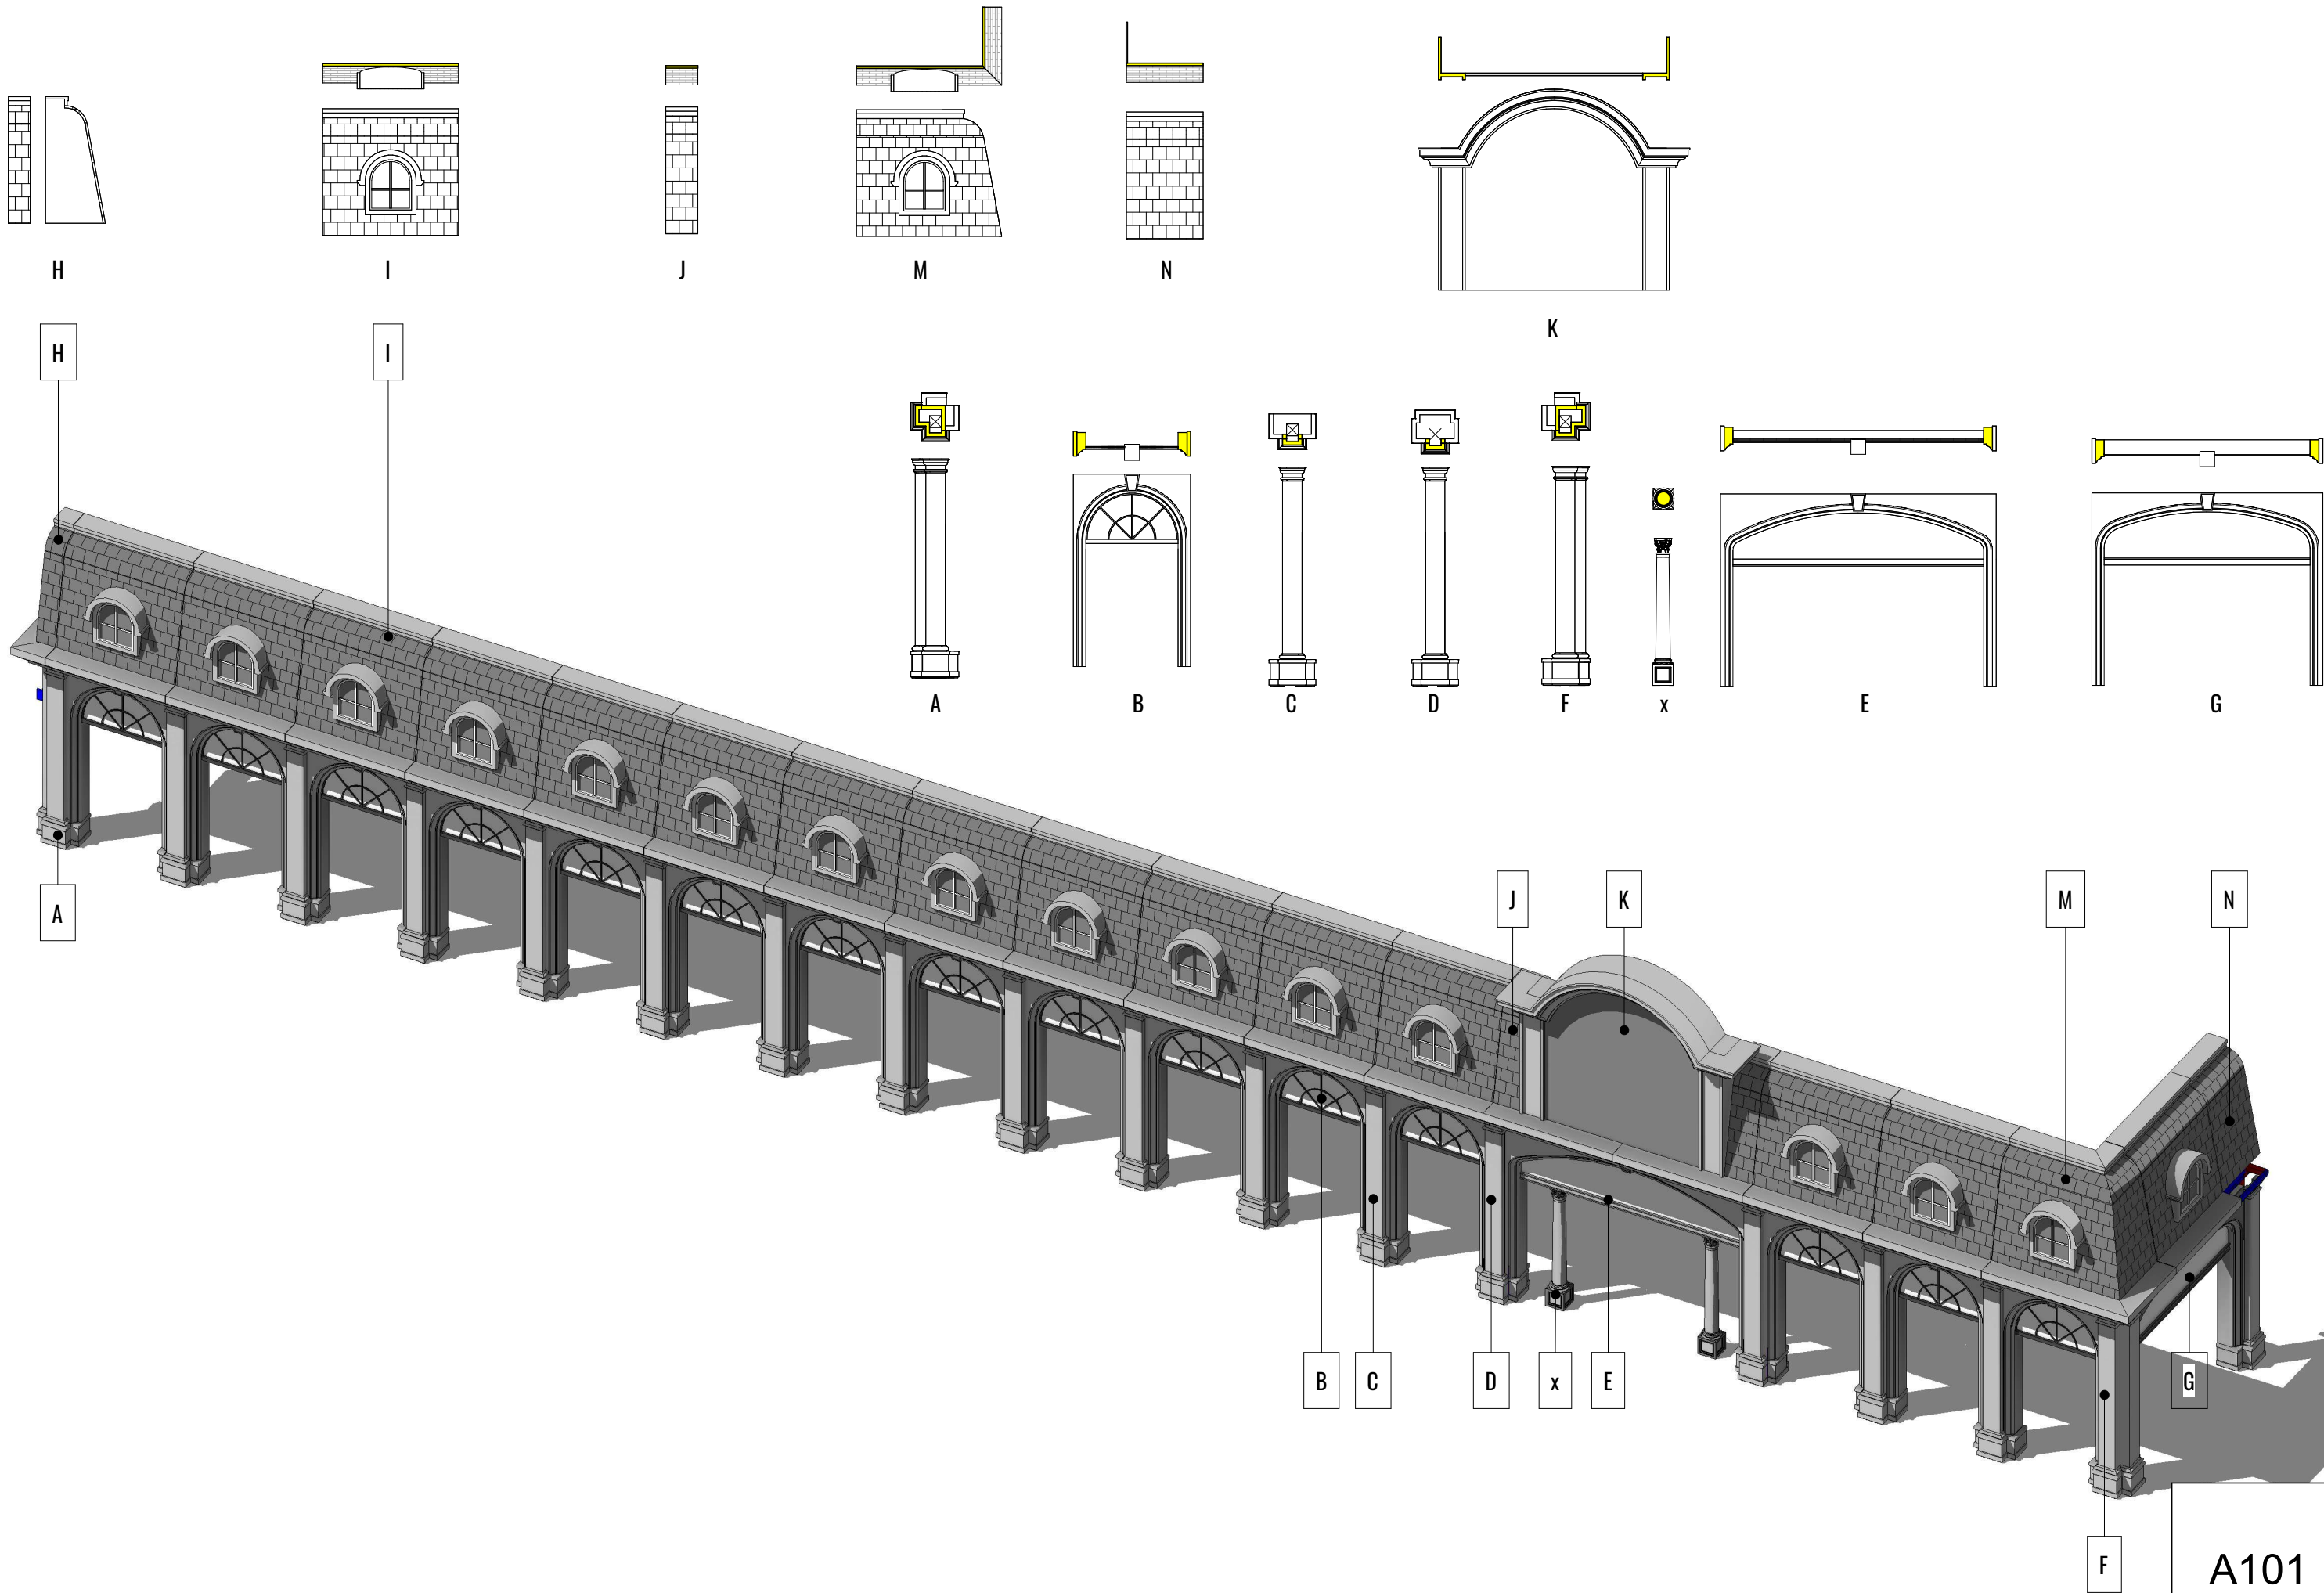


A101
造型
1:100

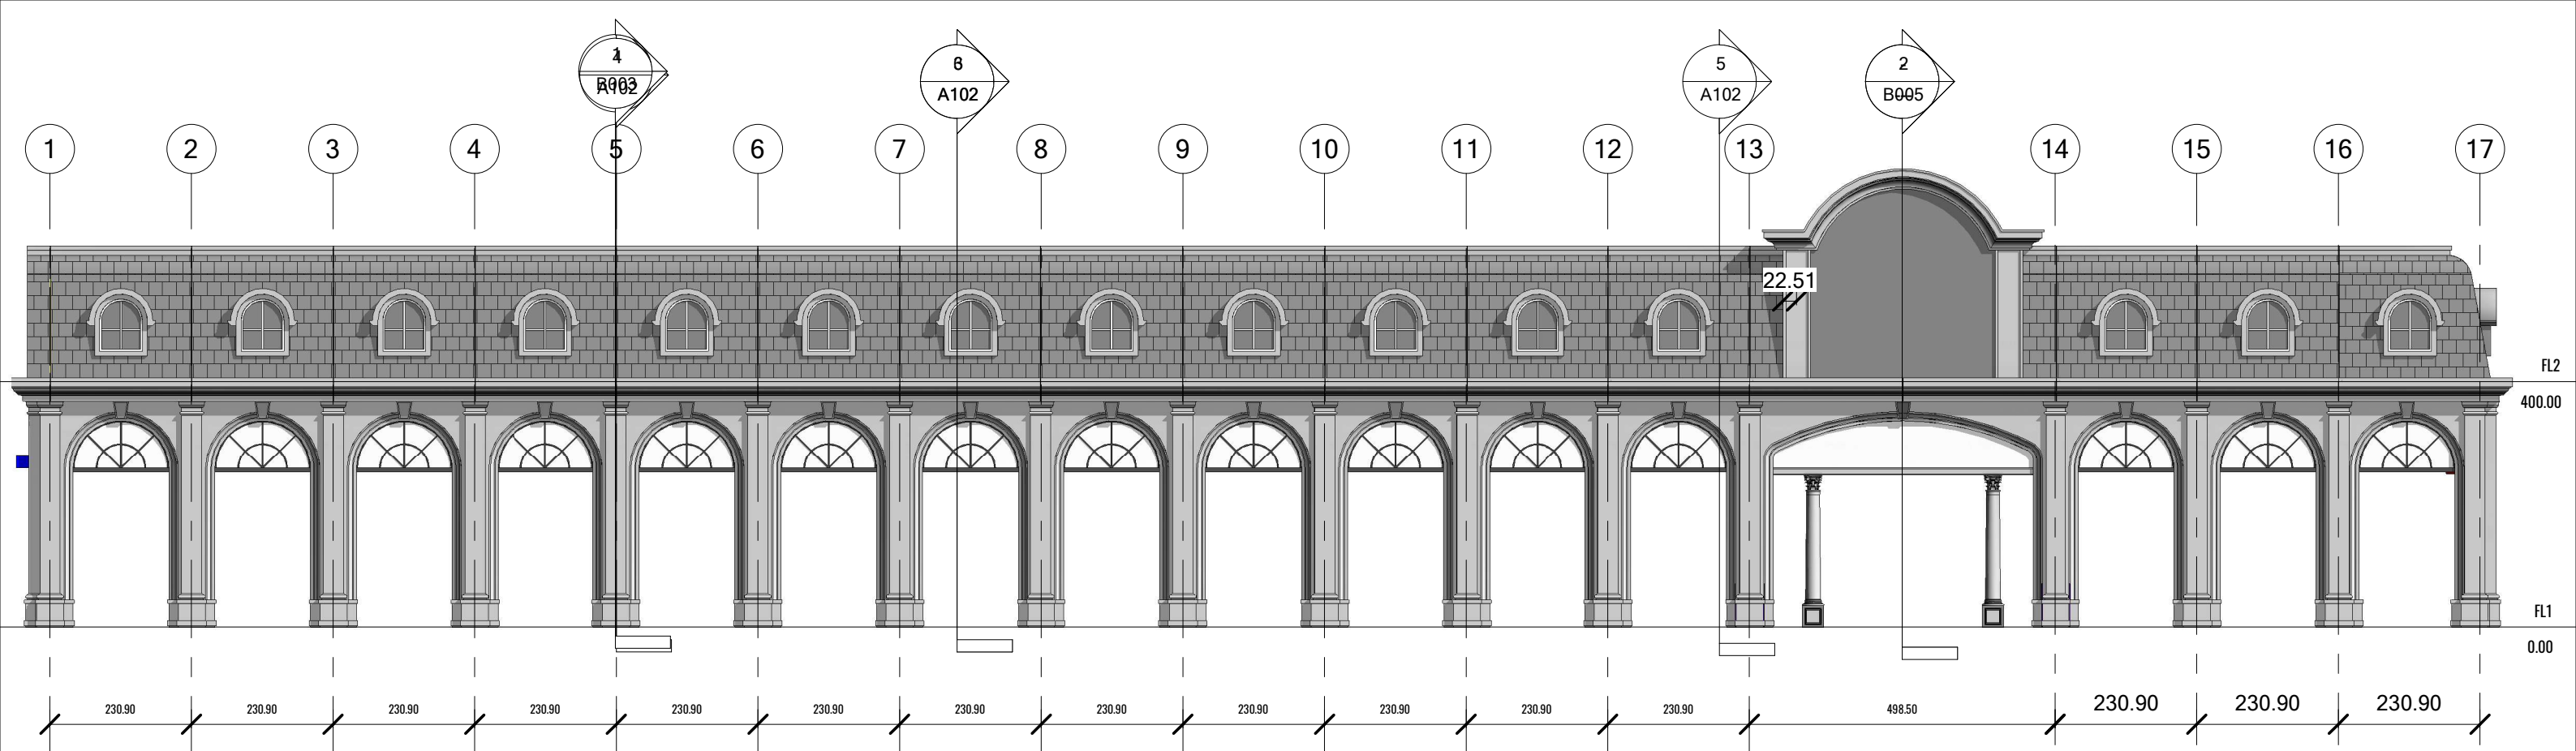


1 立面_南
1:100

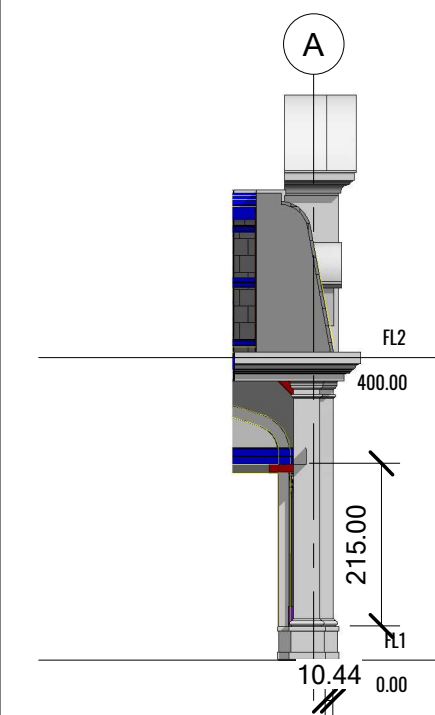


2 立面_西
1:100

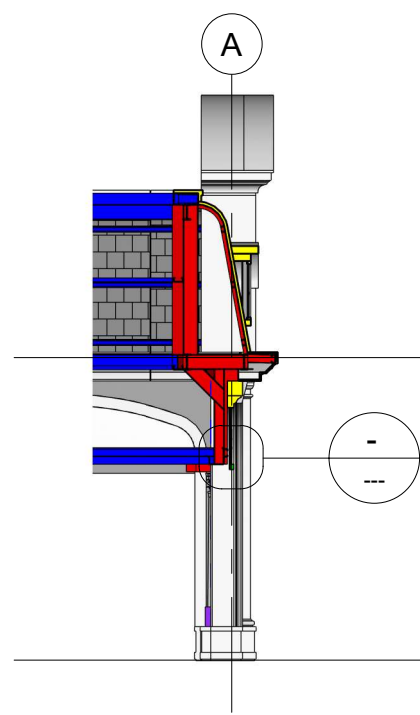


3 剖 1
1:100

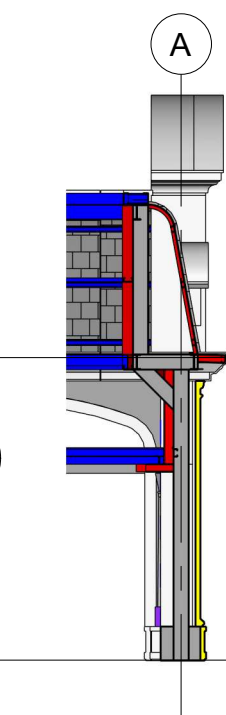


4 剖 2
1:100

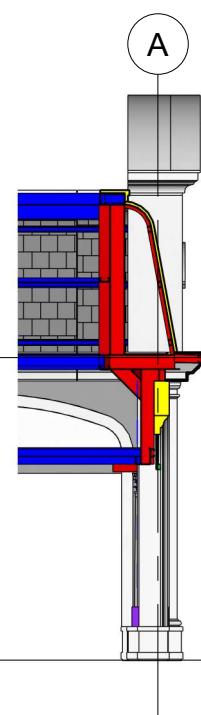


5 剖 3
1:100

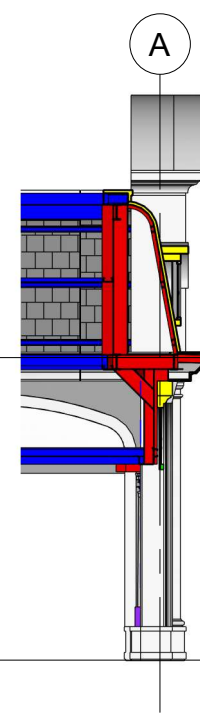

6 剖 4
1:100

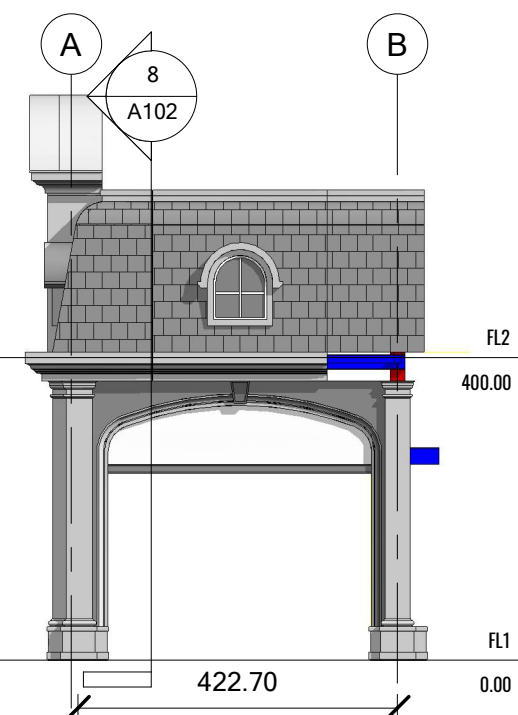


7 立面_東
1:100

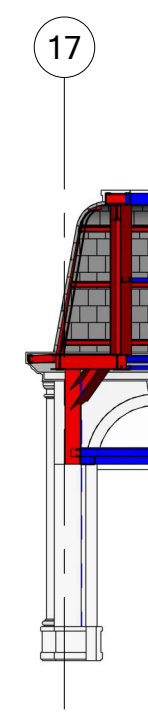


8 剖 5
1:100


A102
立面圖
1:100

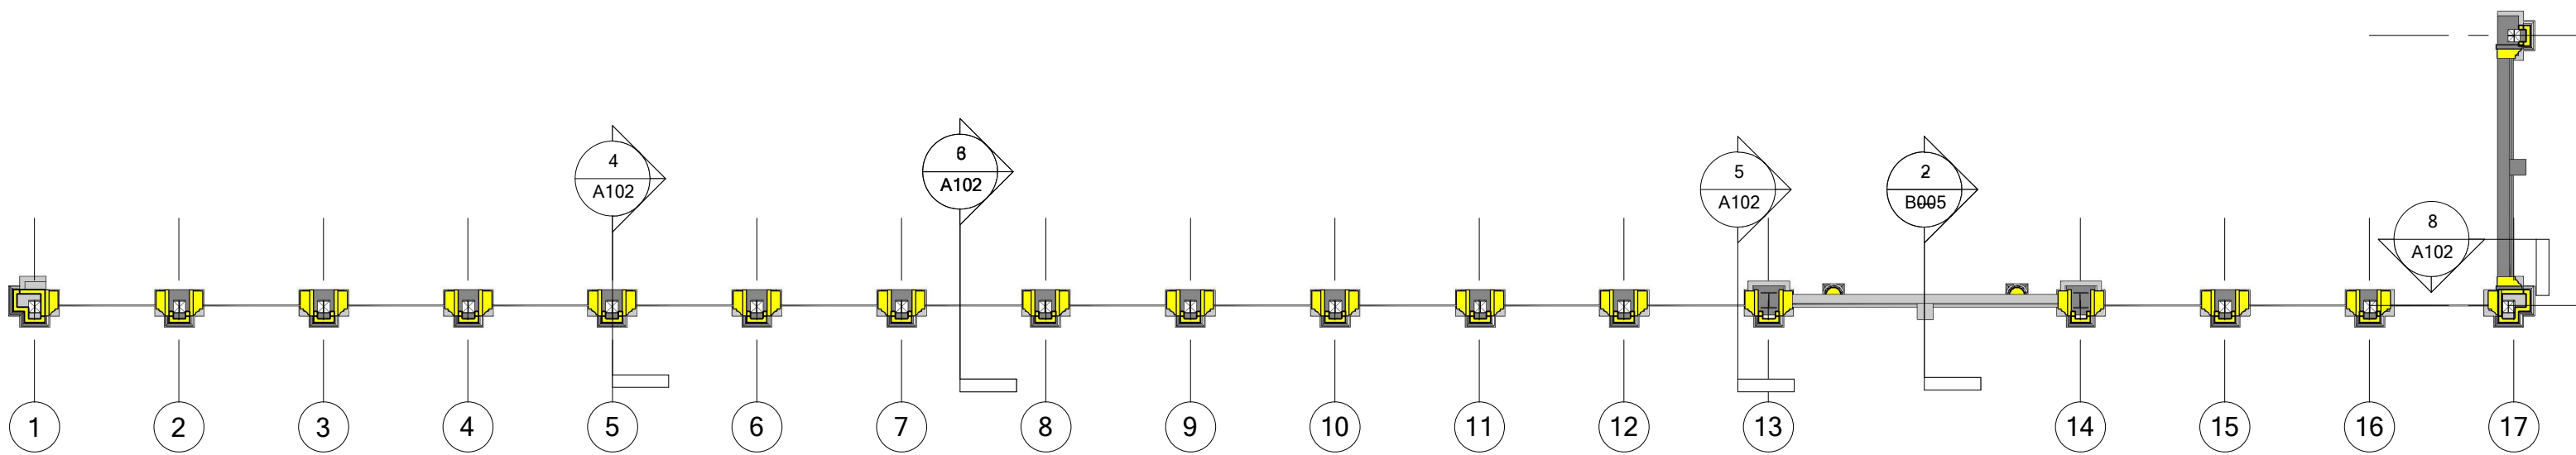

1 FL1
1:100

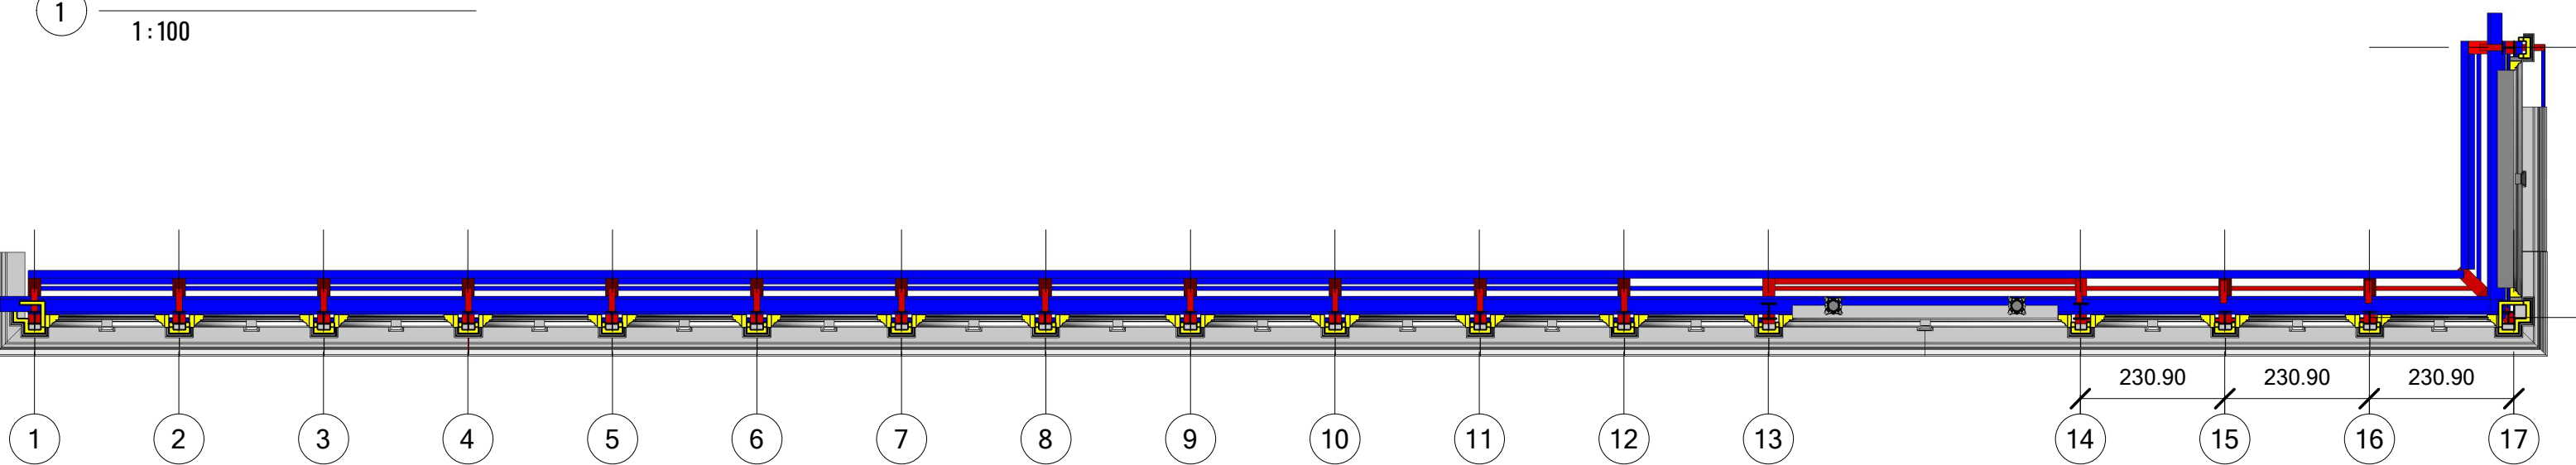


2 天花
1:100

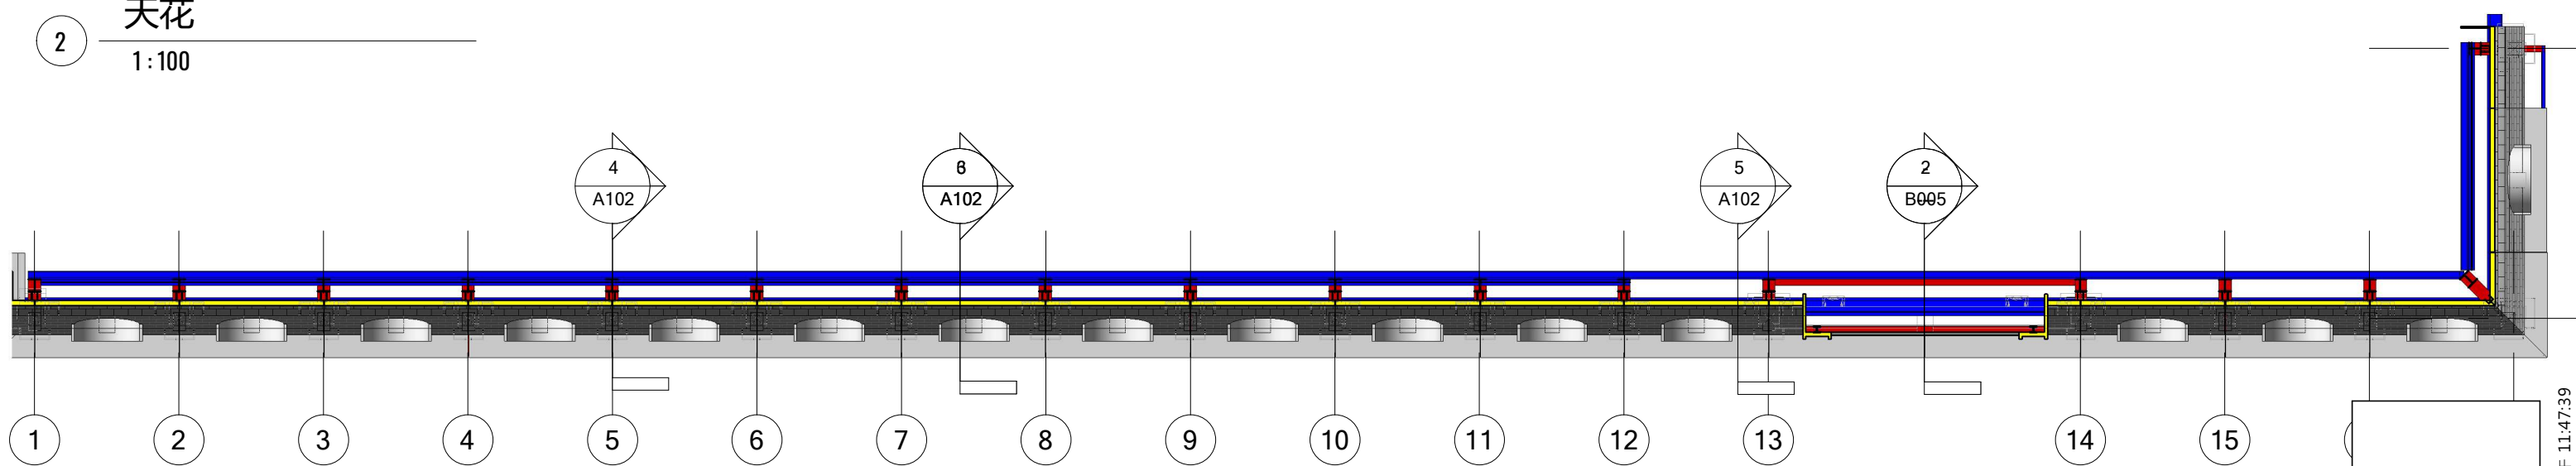


3 FL2
1:100


A103
平面圖
1:100

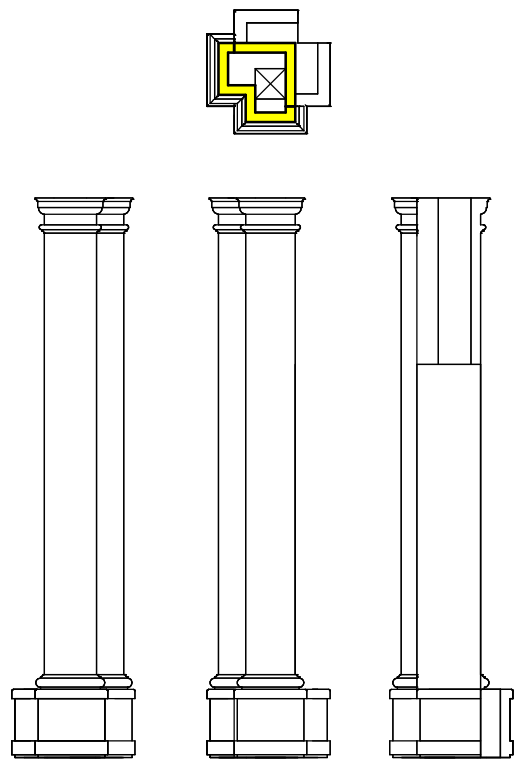

A 柱 A(左側)
1:50

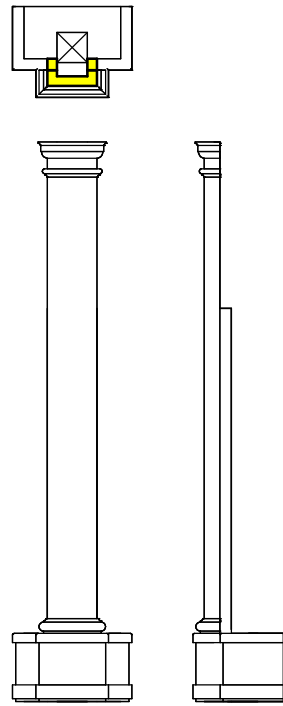


C 柱 C (標準)
1:50

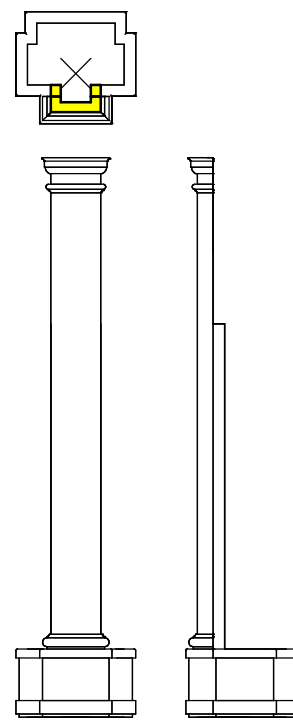


D 柱 D
1:50




x 入口 羅馬柱
1:50

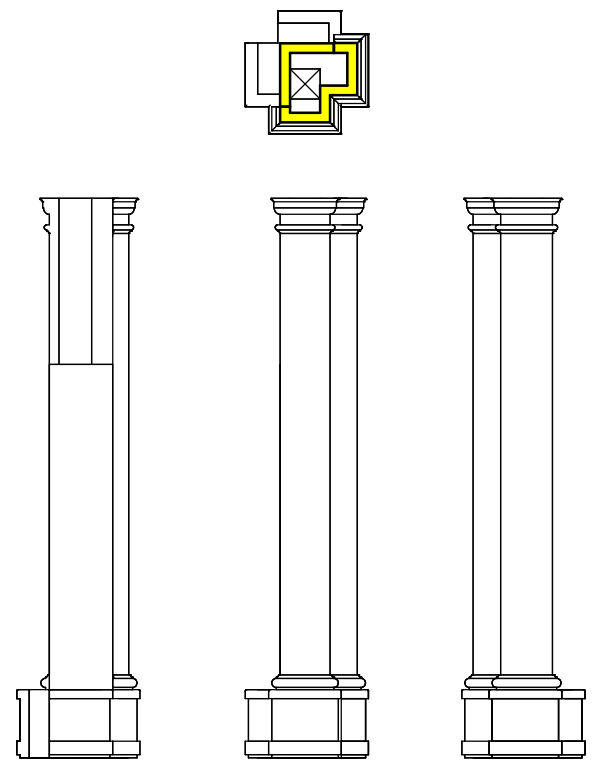



L 柱 L(右側)
1:50

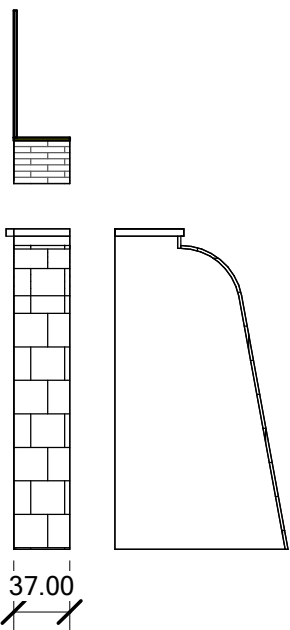


H 屋頂 左
1:50

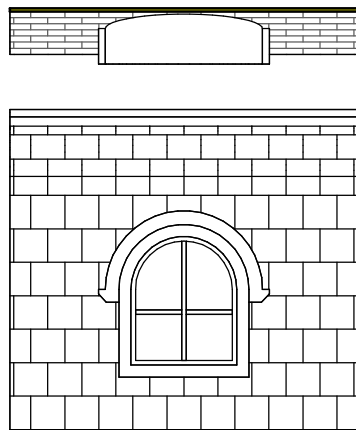


I 屋頂窗
1:50

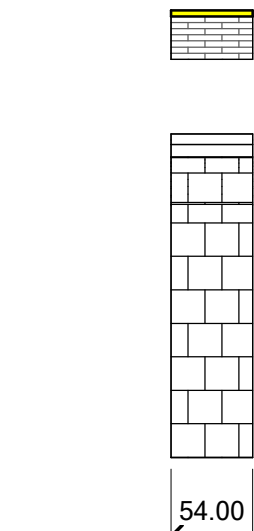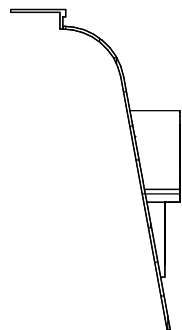

J 屋頂 兩側
1:50

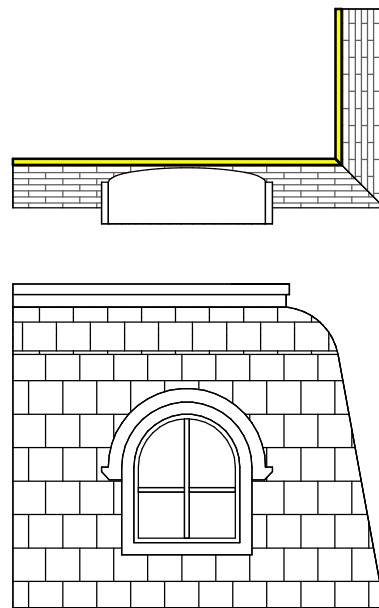


M 屋頂窗 右底
1:50

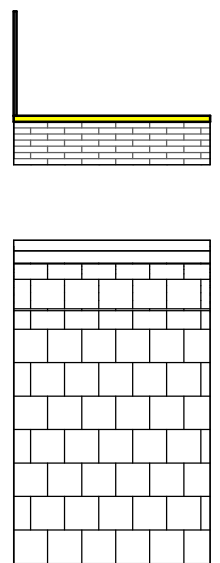


N 屋頂 右底
1:50


B001
圖樣
1:50

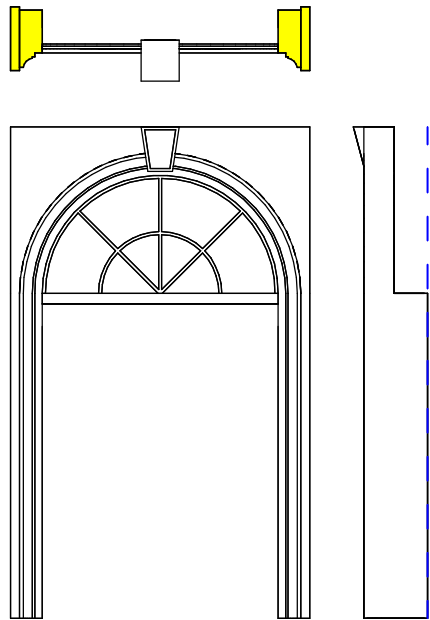


B 標準牆
1:50

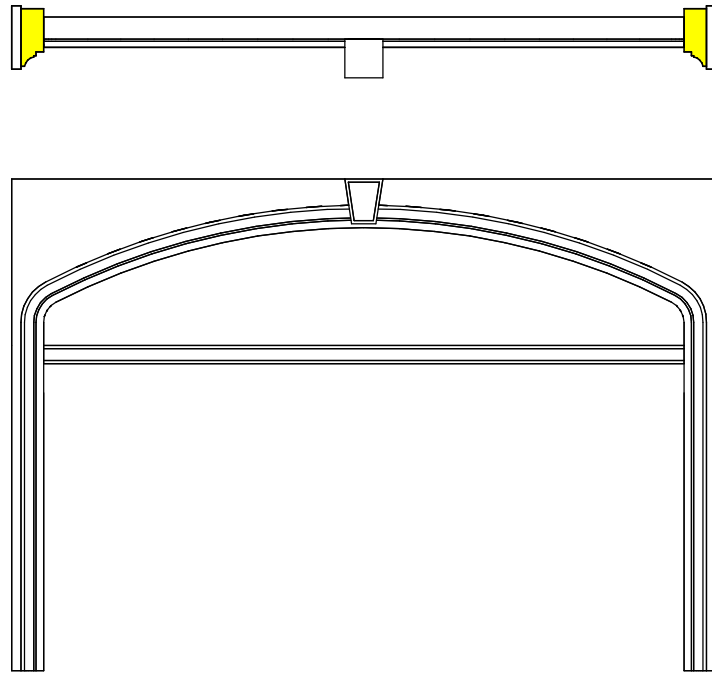


E 主入口
1:50

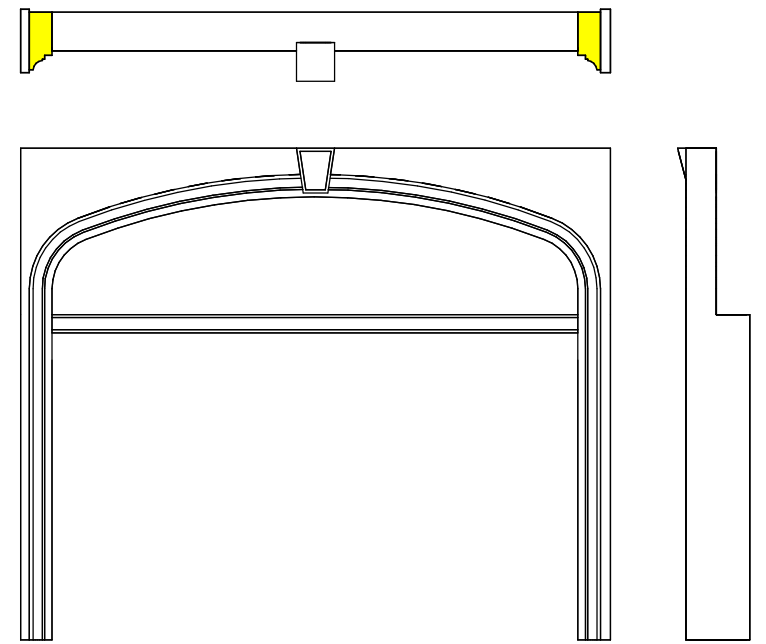


G 右入口
1:50

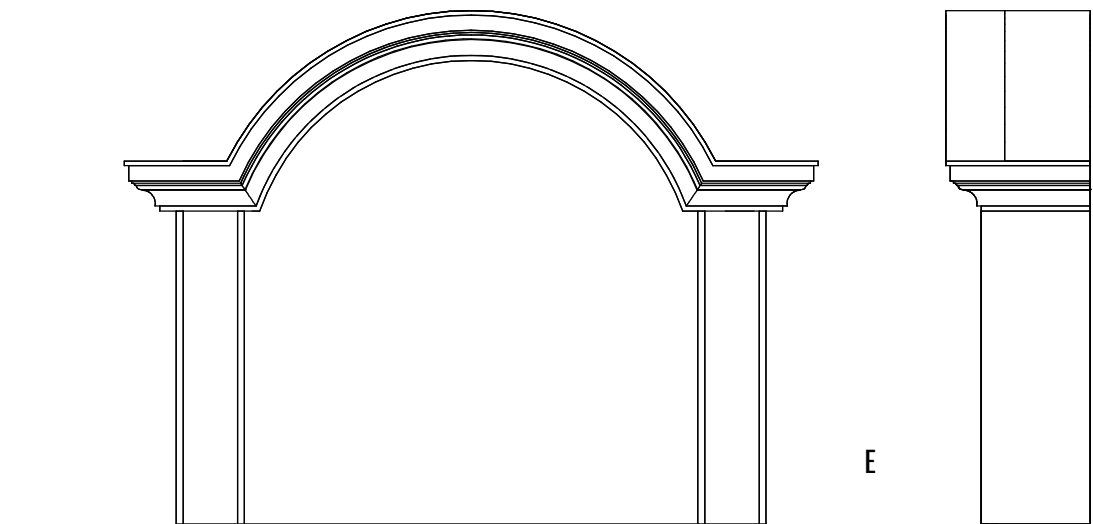


K 屋頂線版
1:50

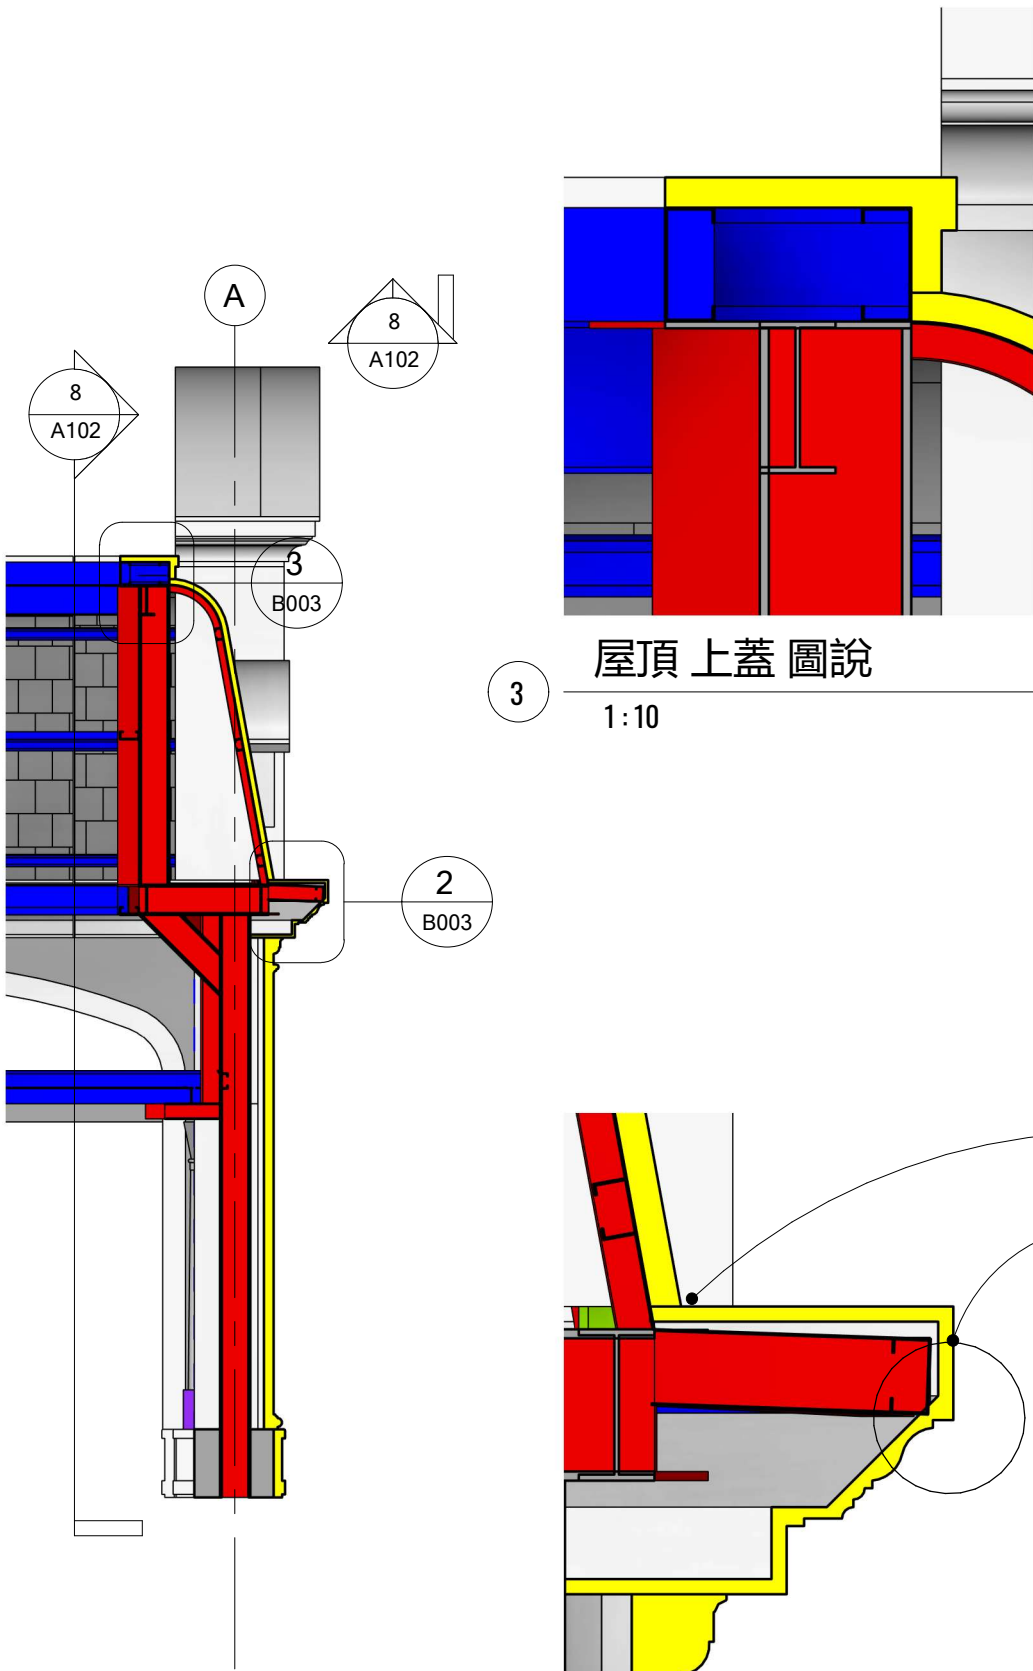


3 屋頂上蓋圖說
1:10

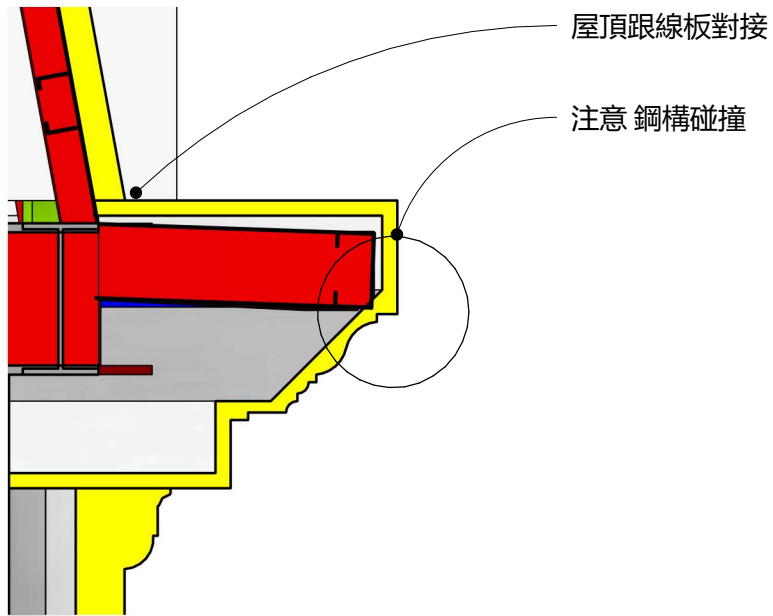


2 線板結構(碰種風險)
1:10

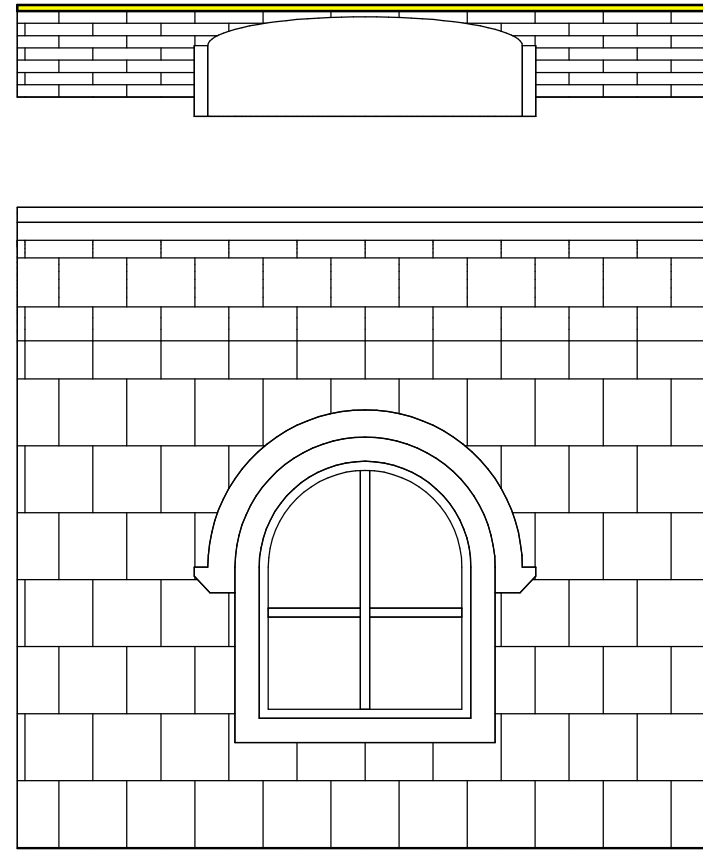


1 屋頂窗
1:25

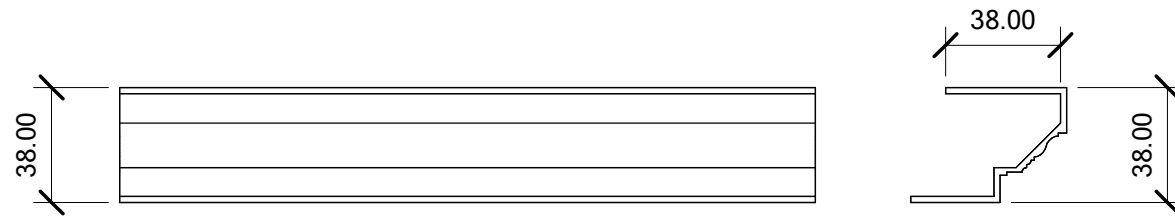


線版
1:25

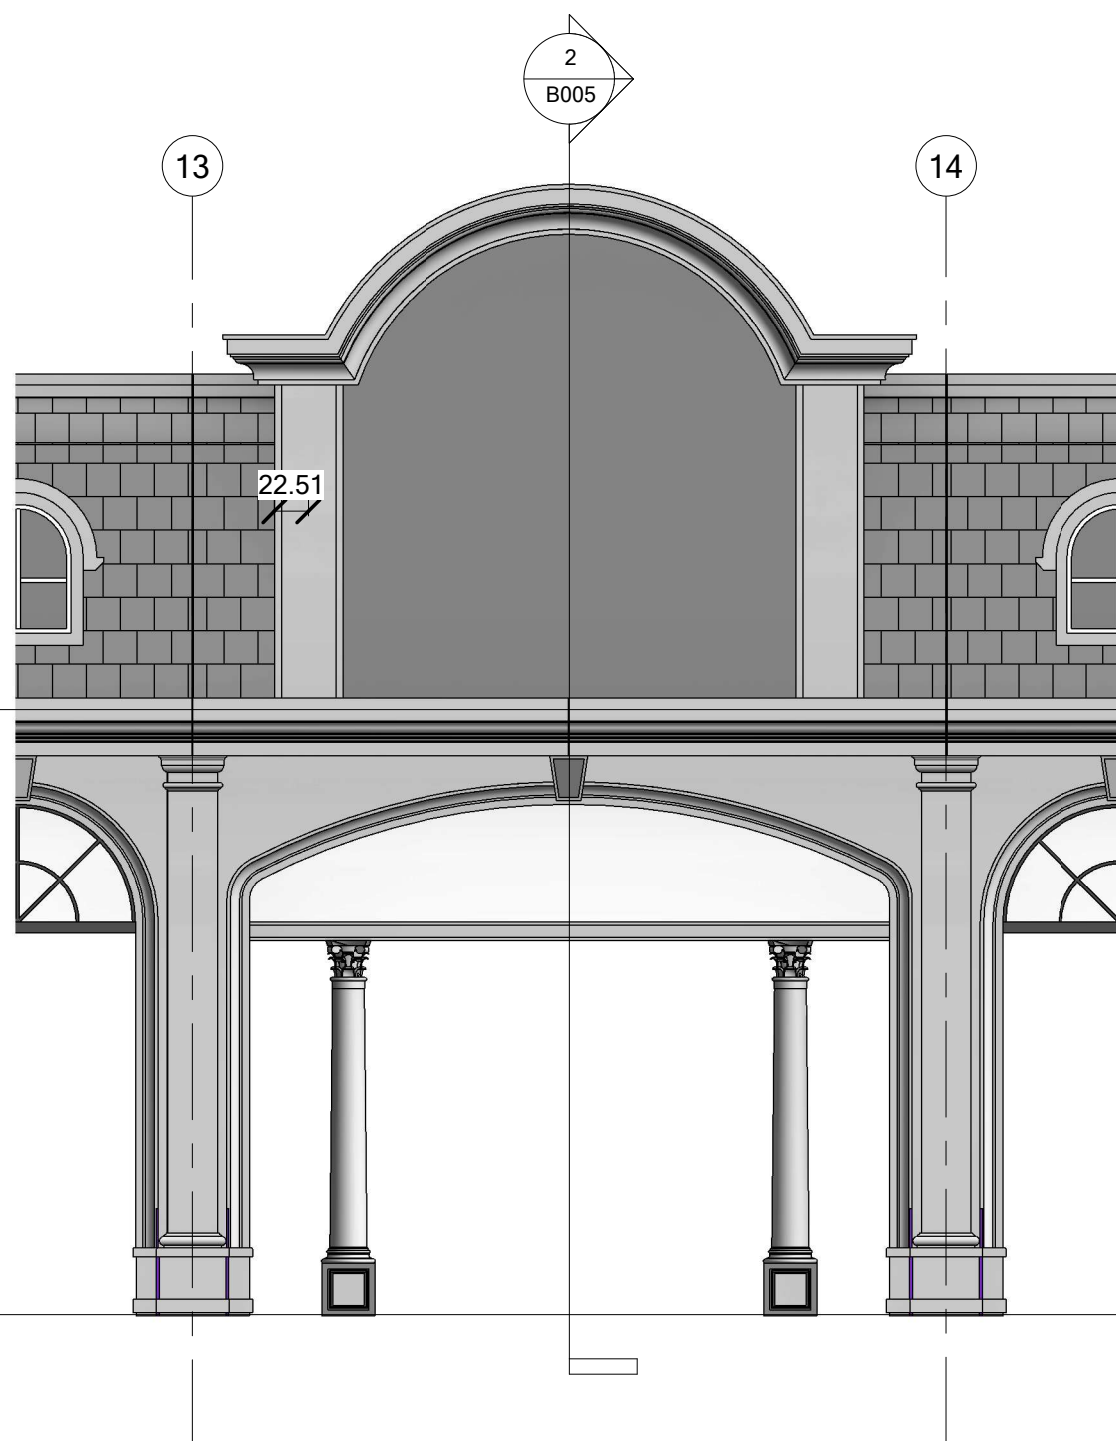


1 南_主入口
1:50

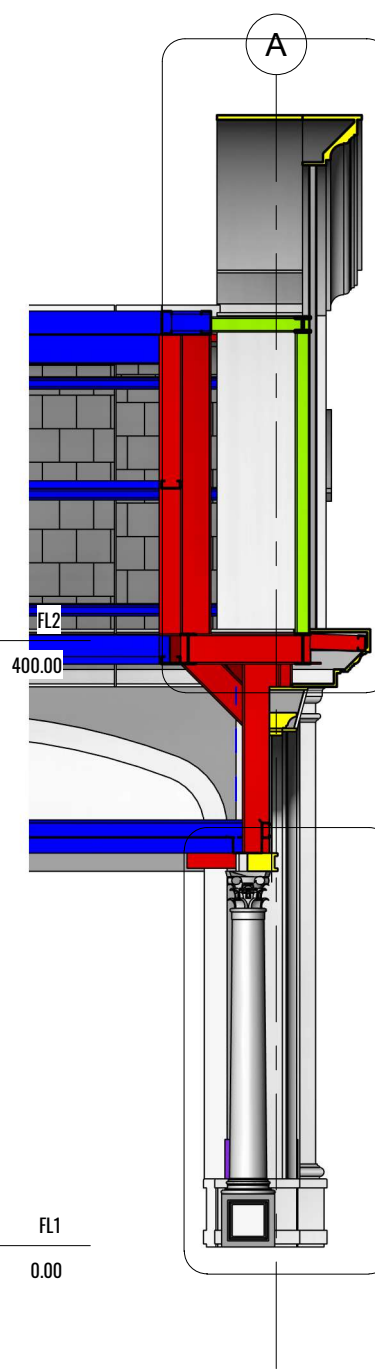

2 主入口 剖面
1:50






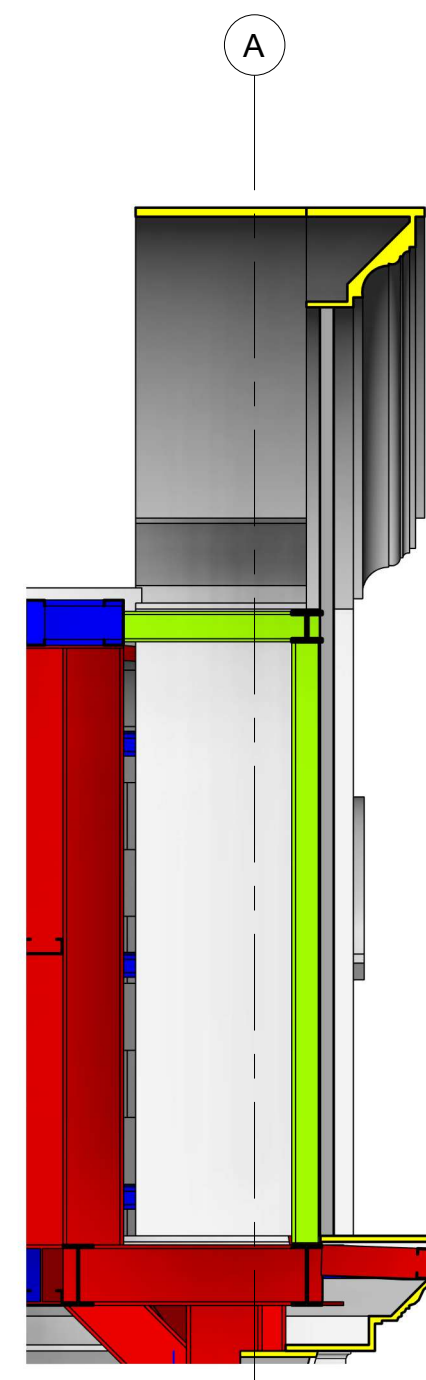


3 入口 剖面 - 結構
1:25


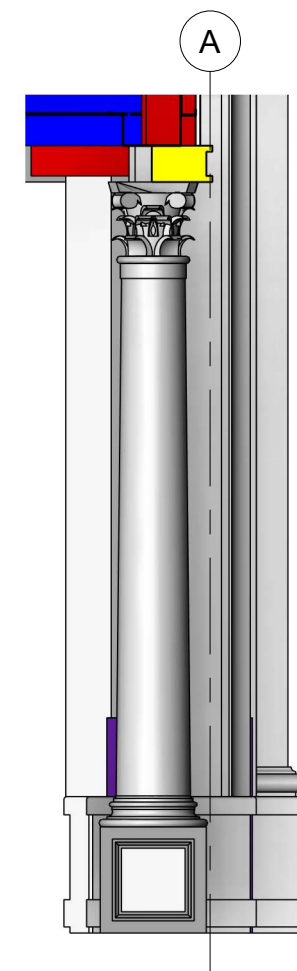









4 入口 剖面 - 羅馬柱
1:25




B005
主入口 說明
做為指示

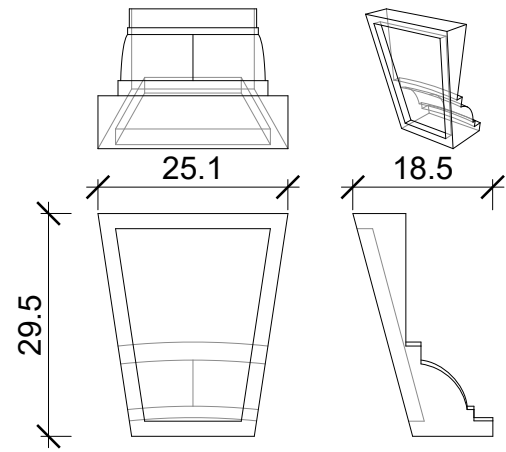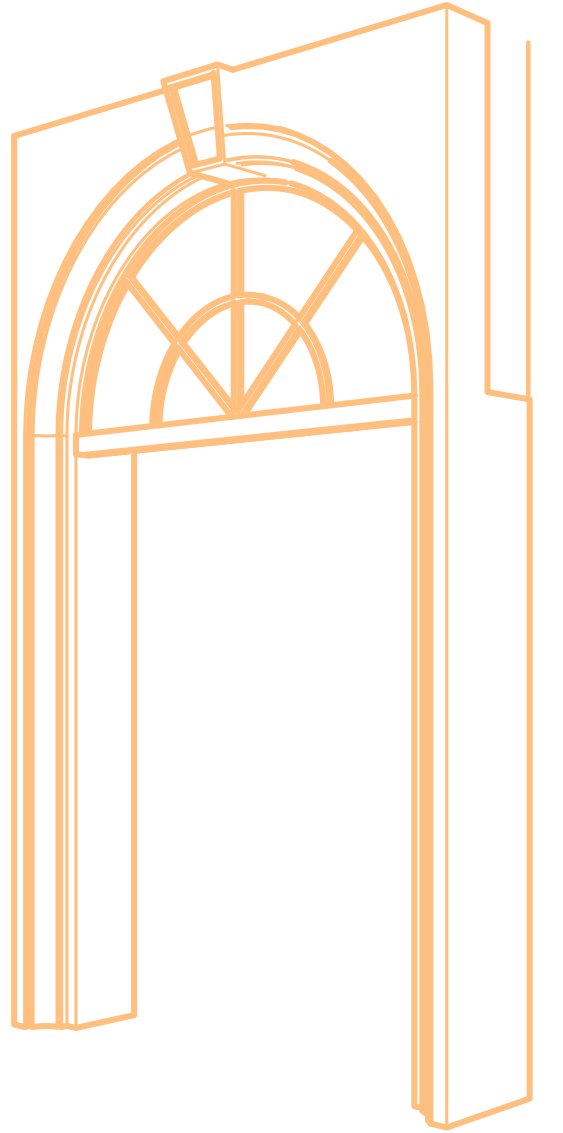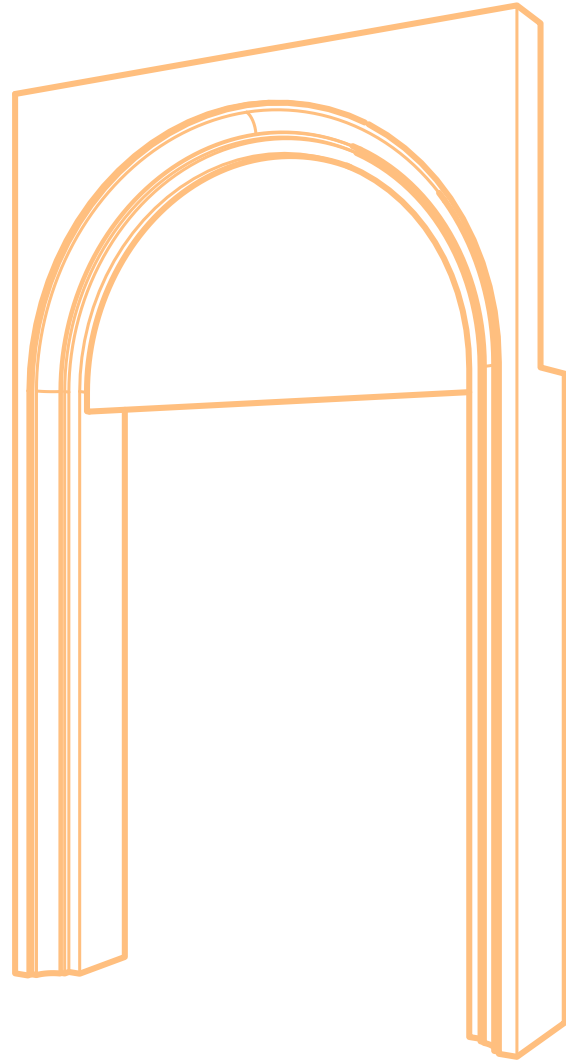 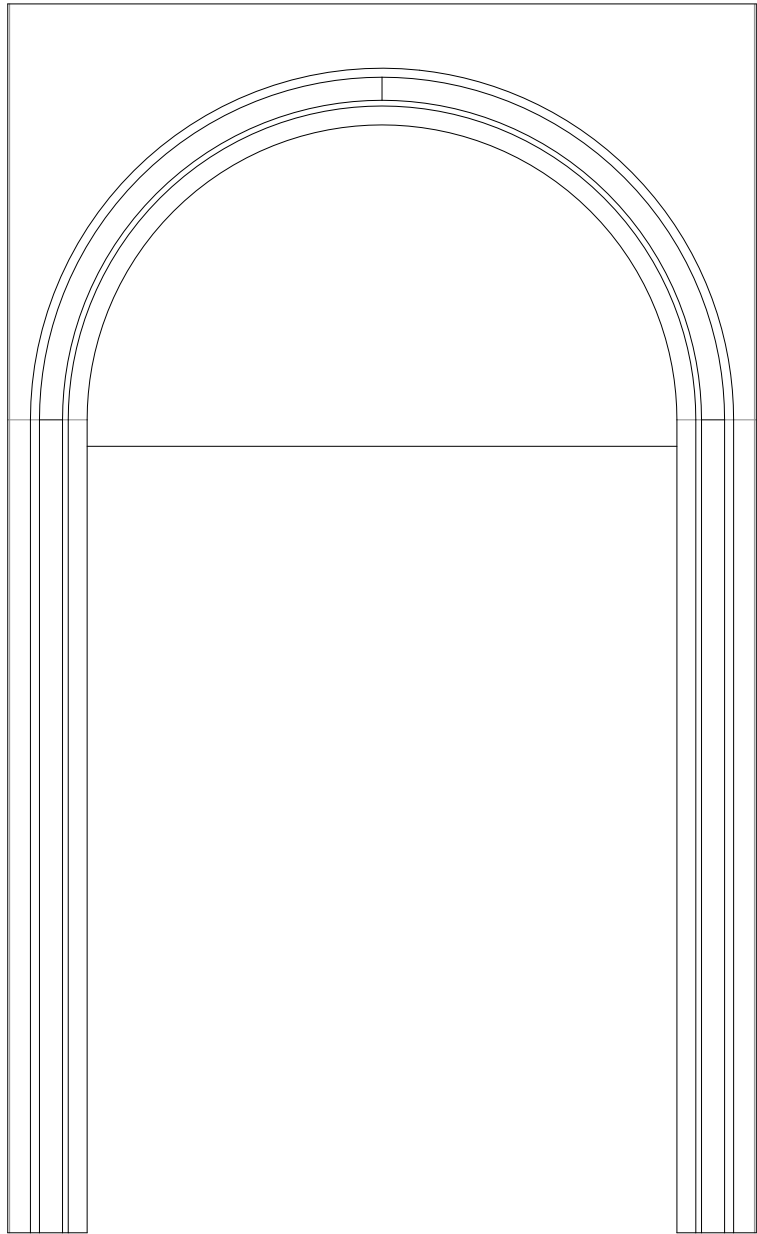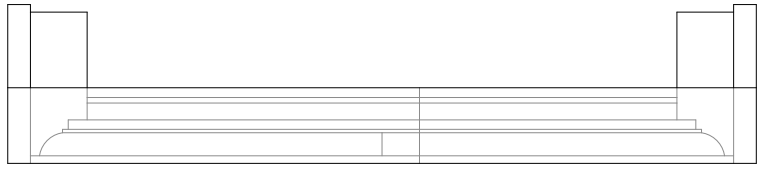


####

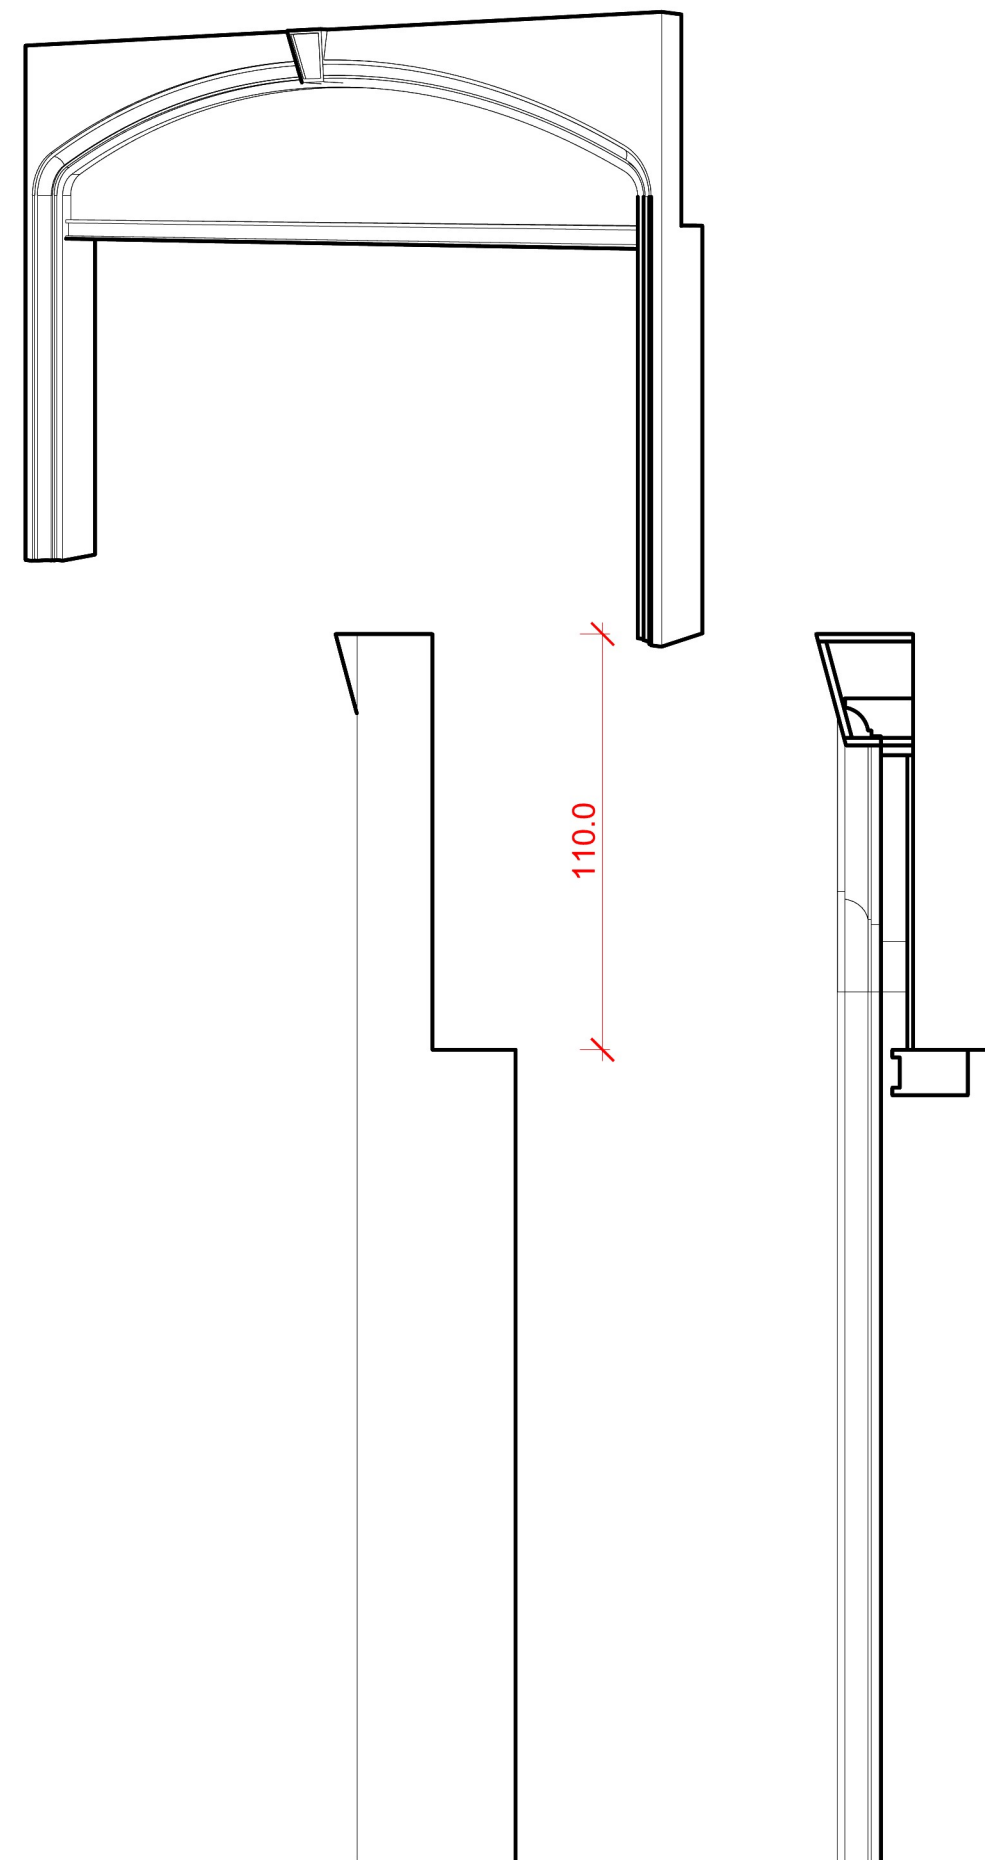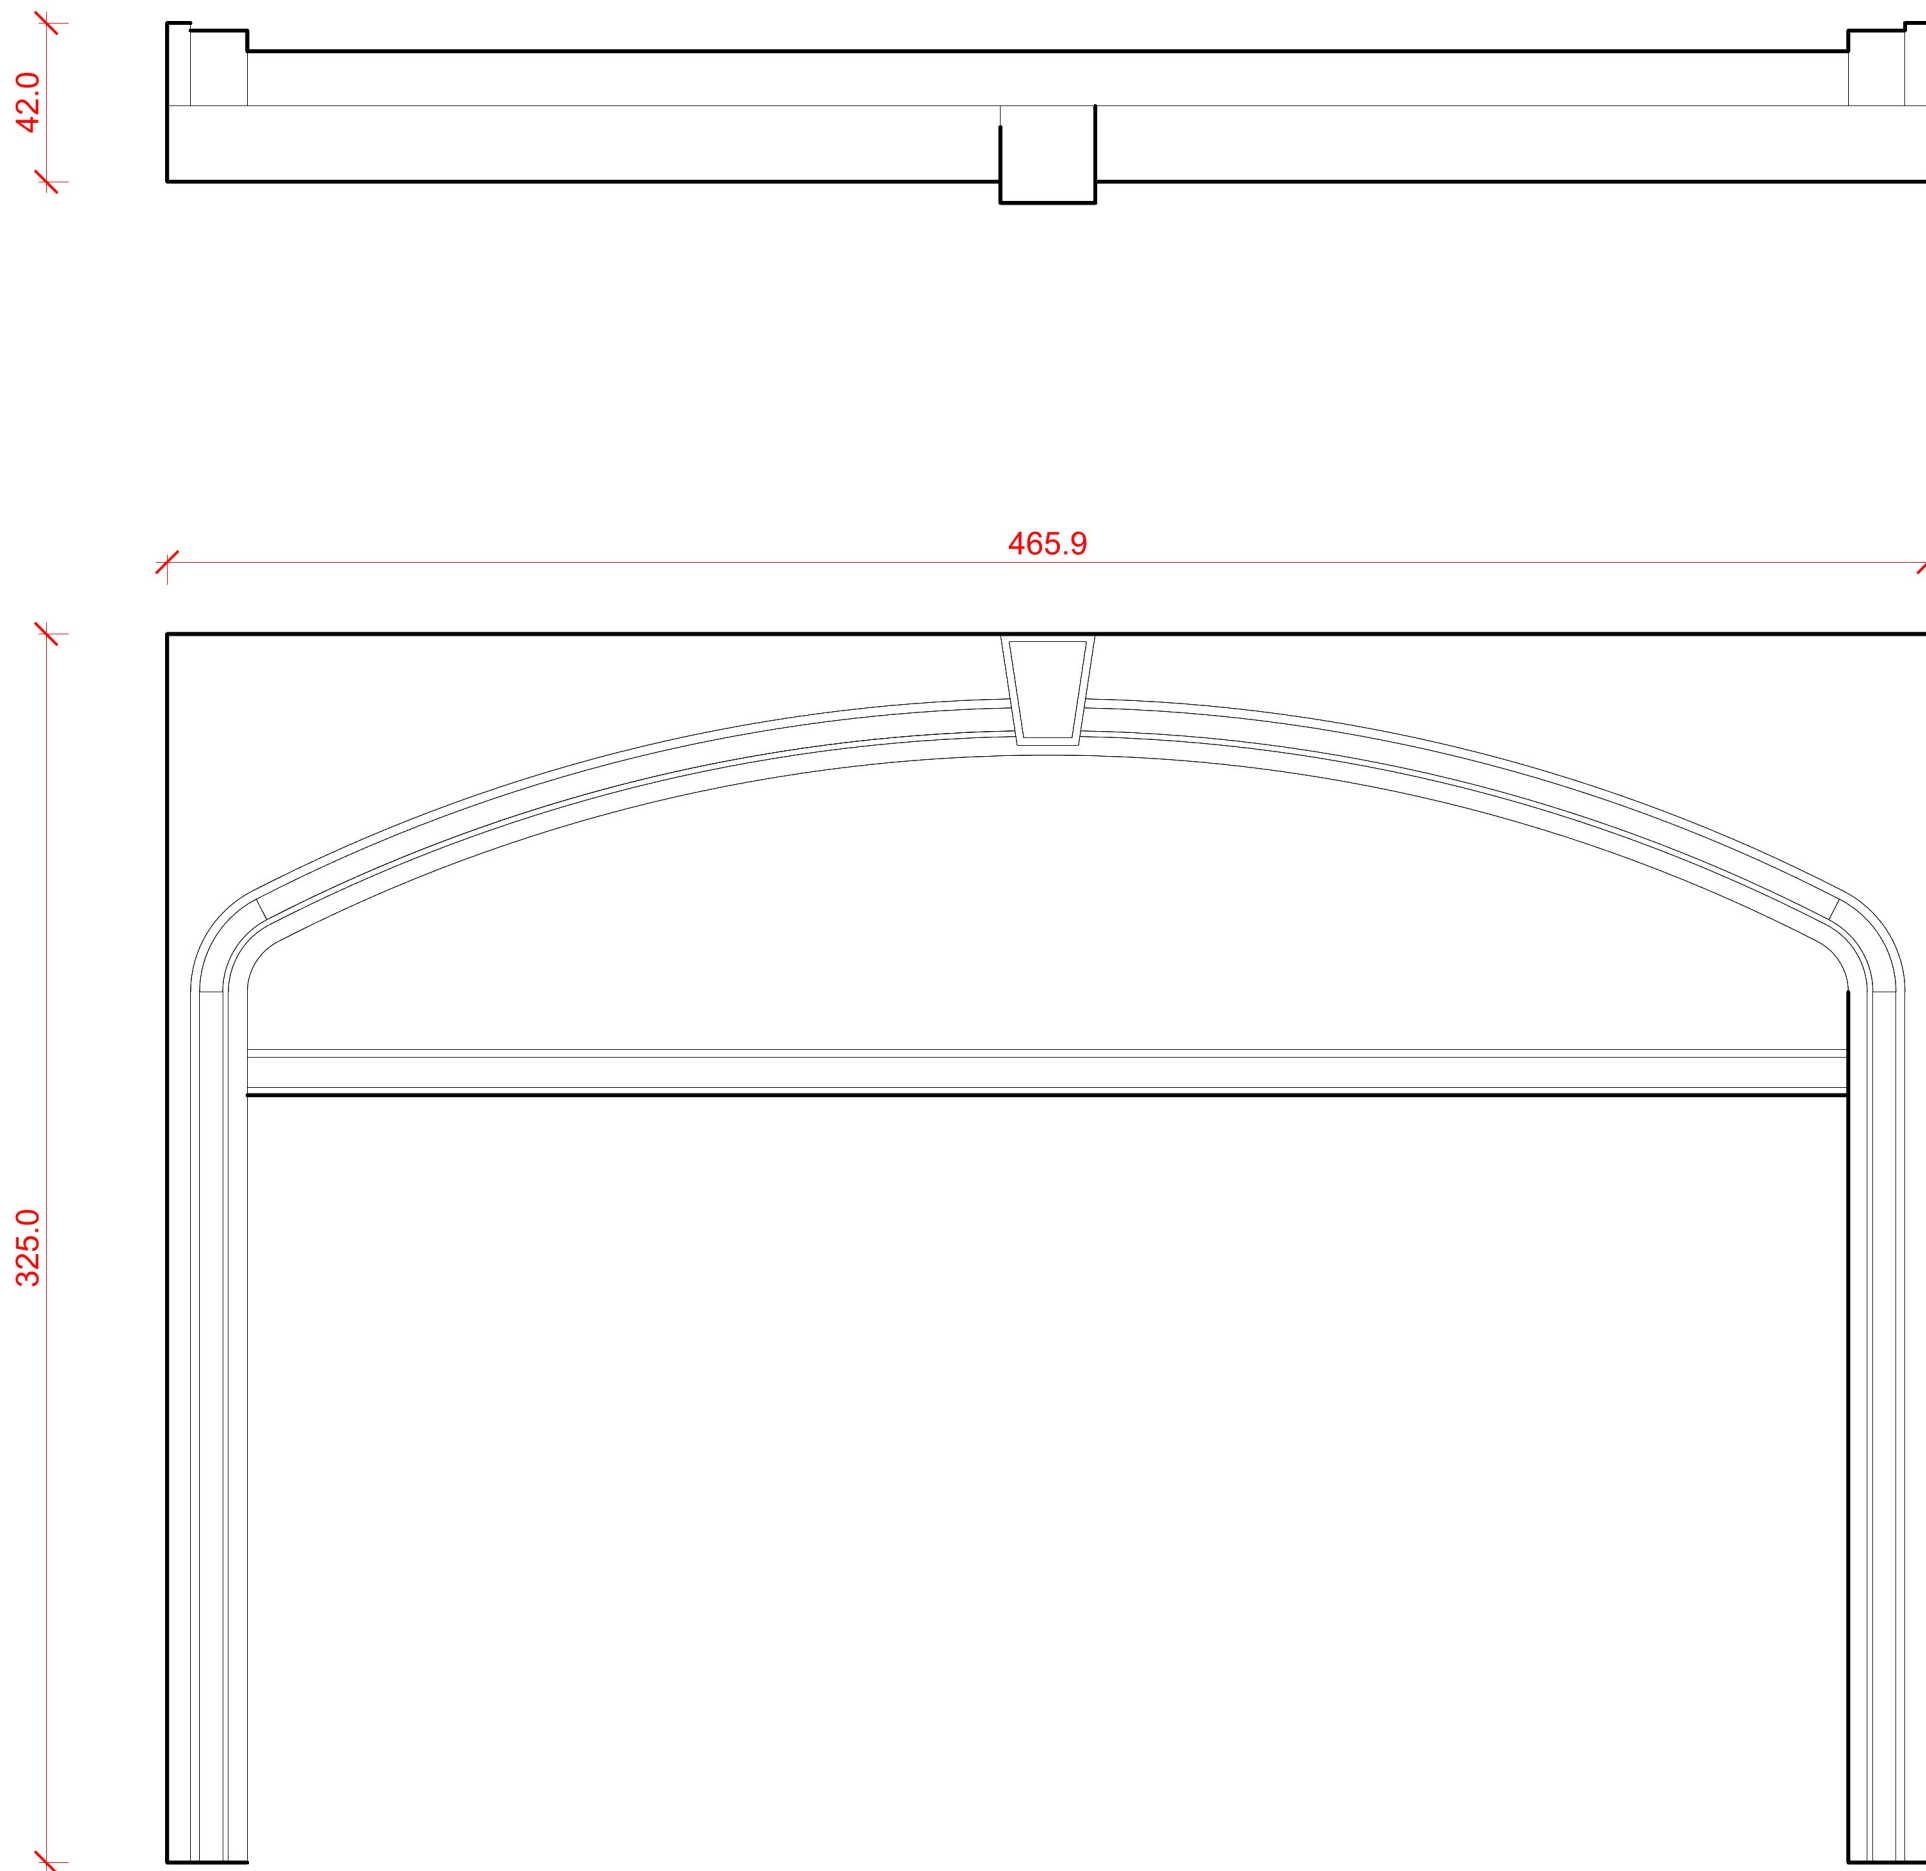


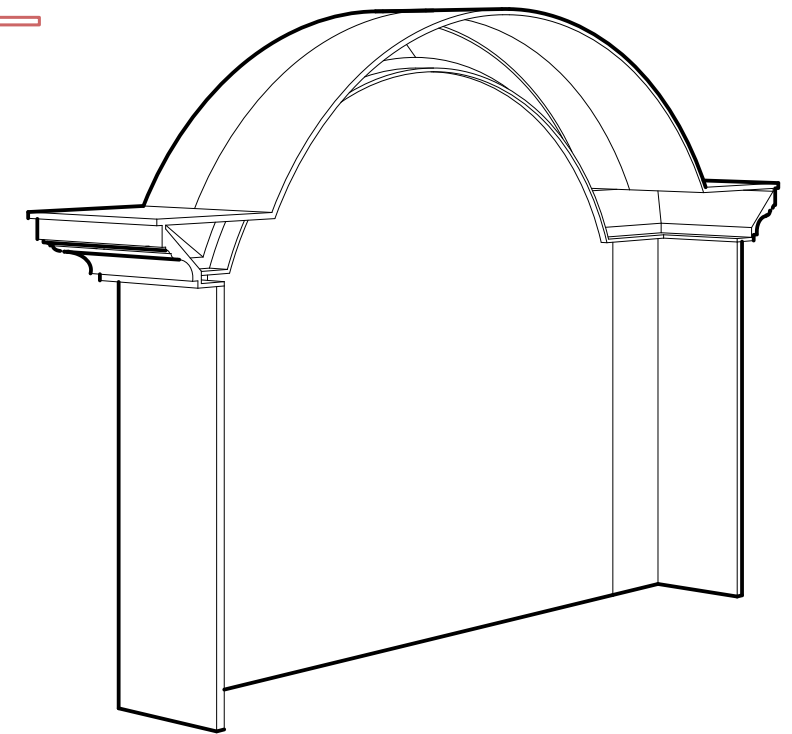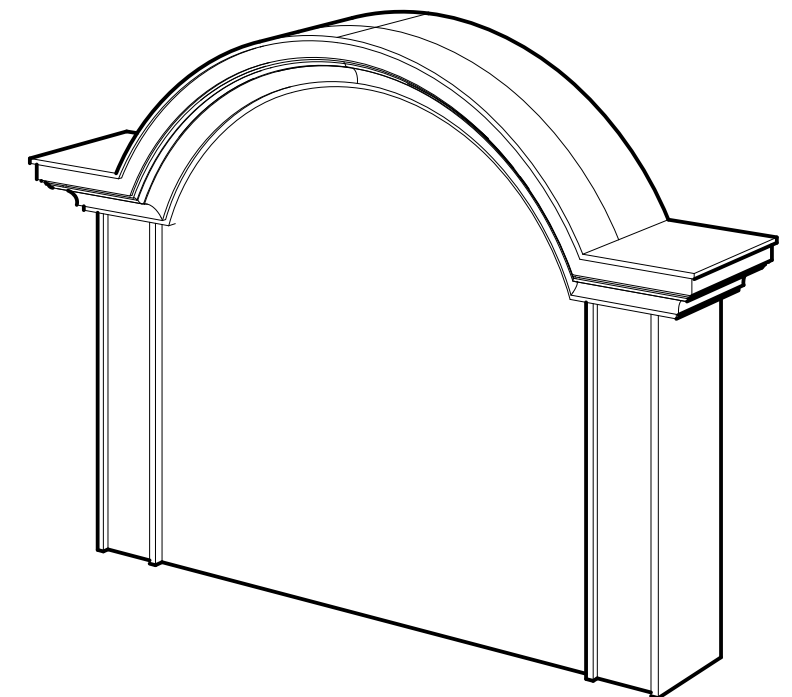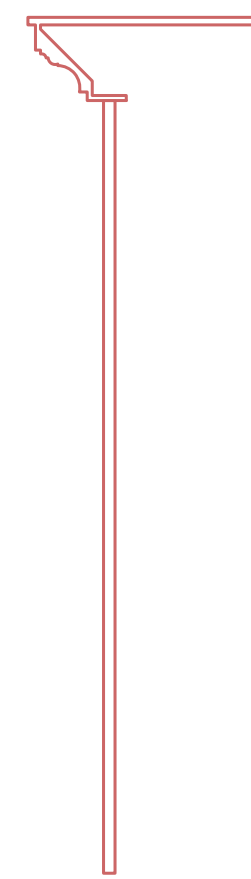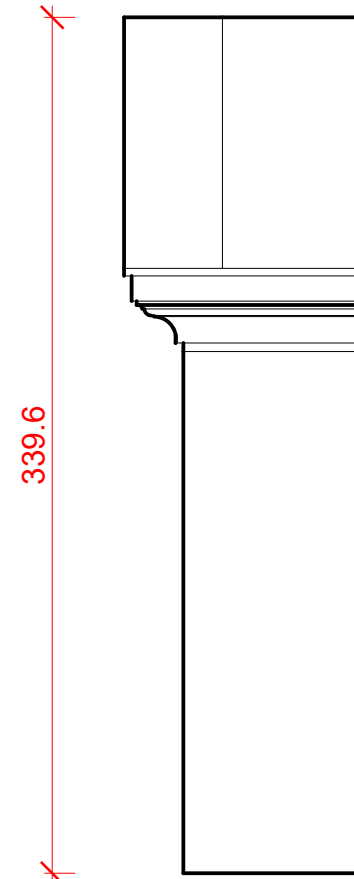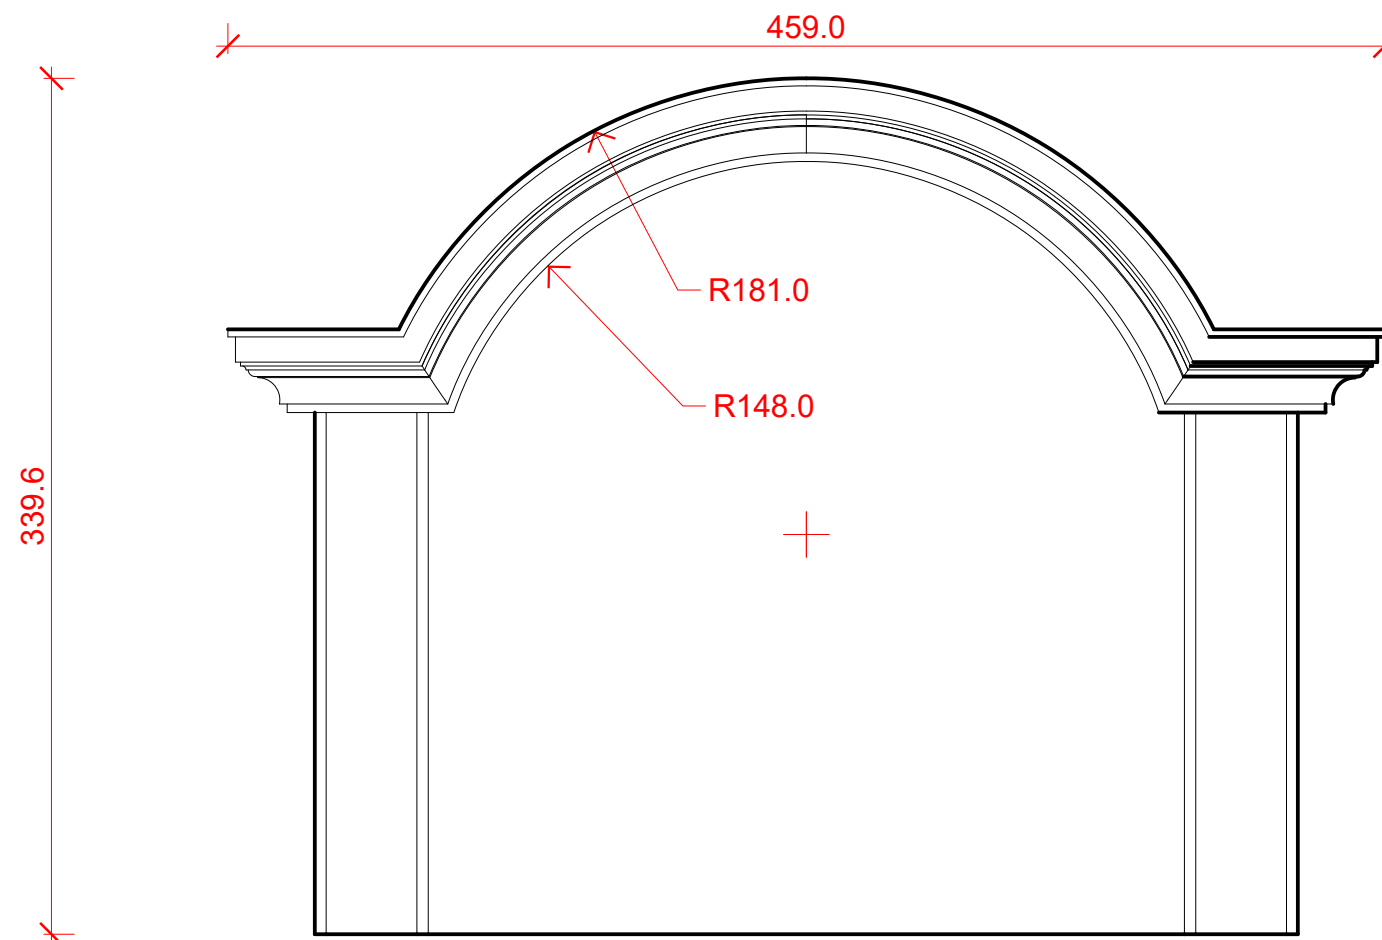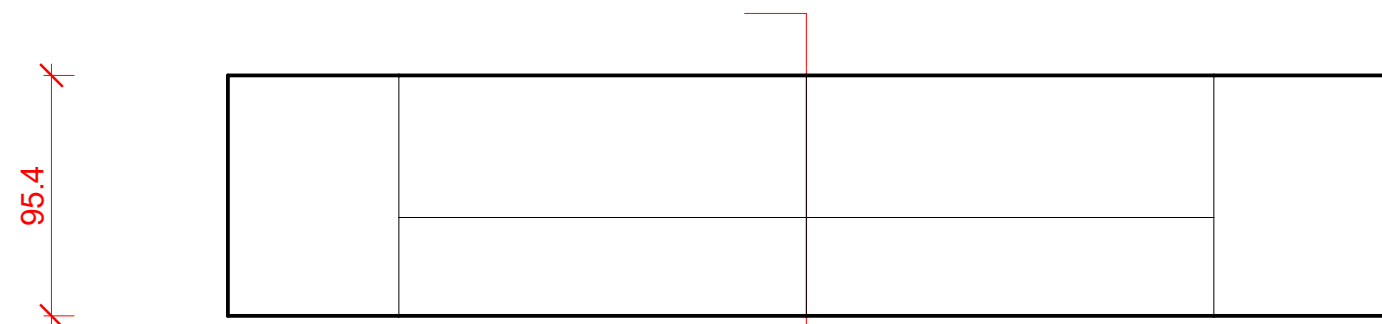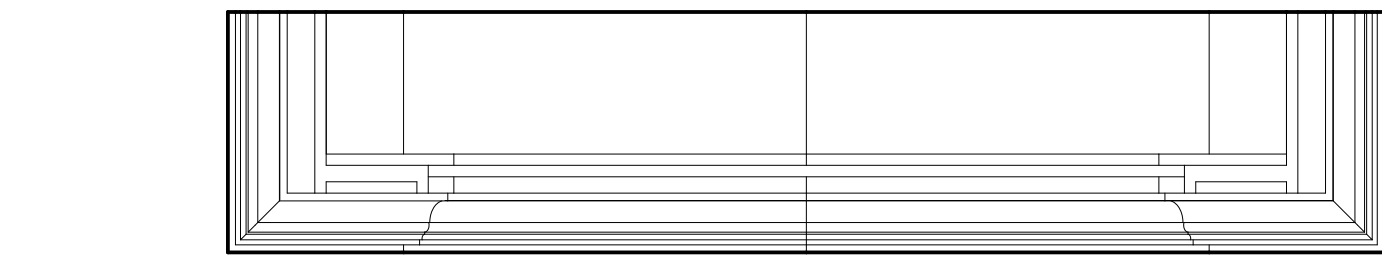

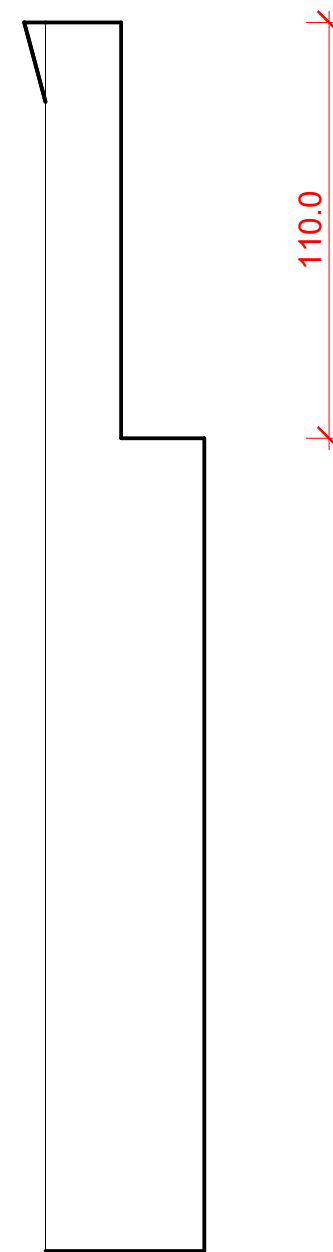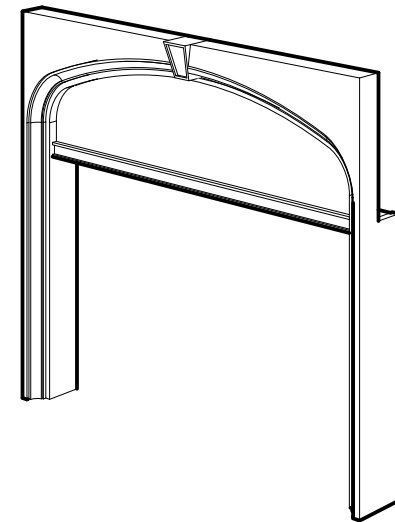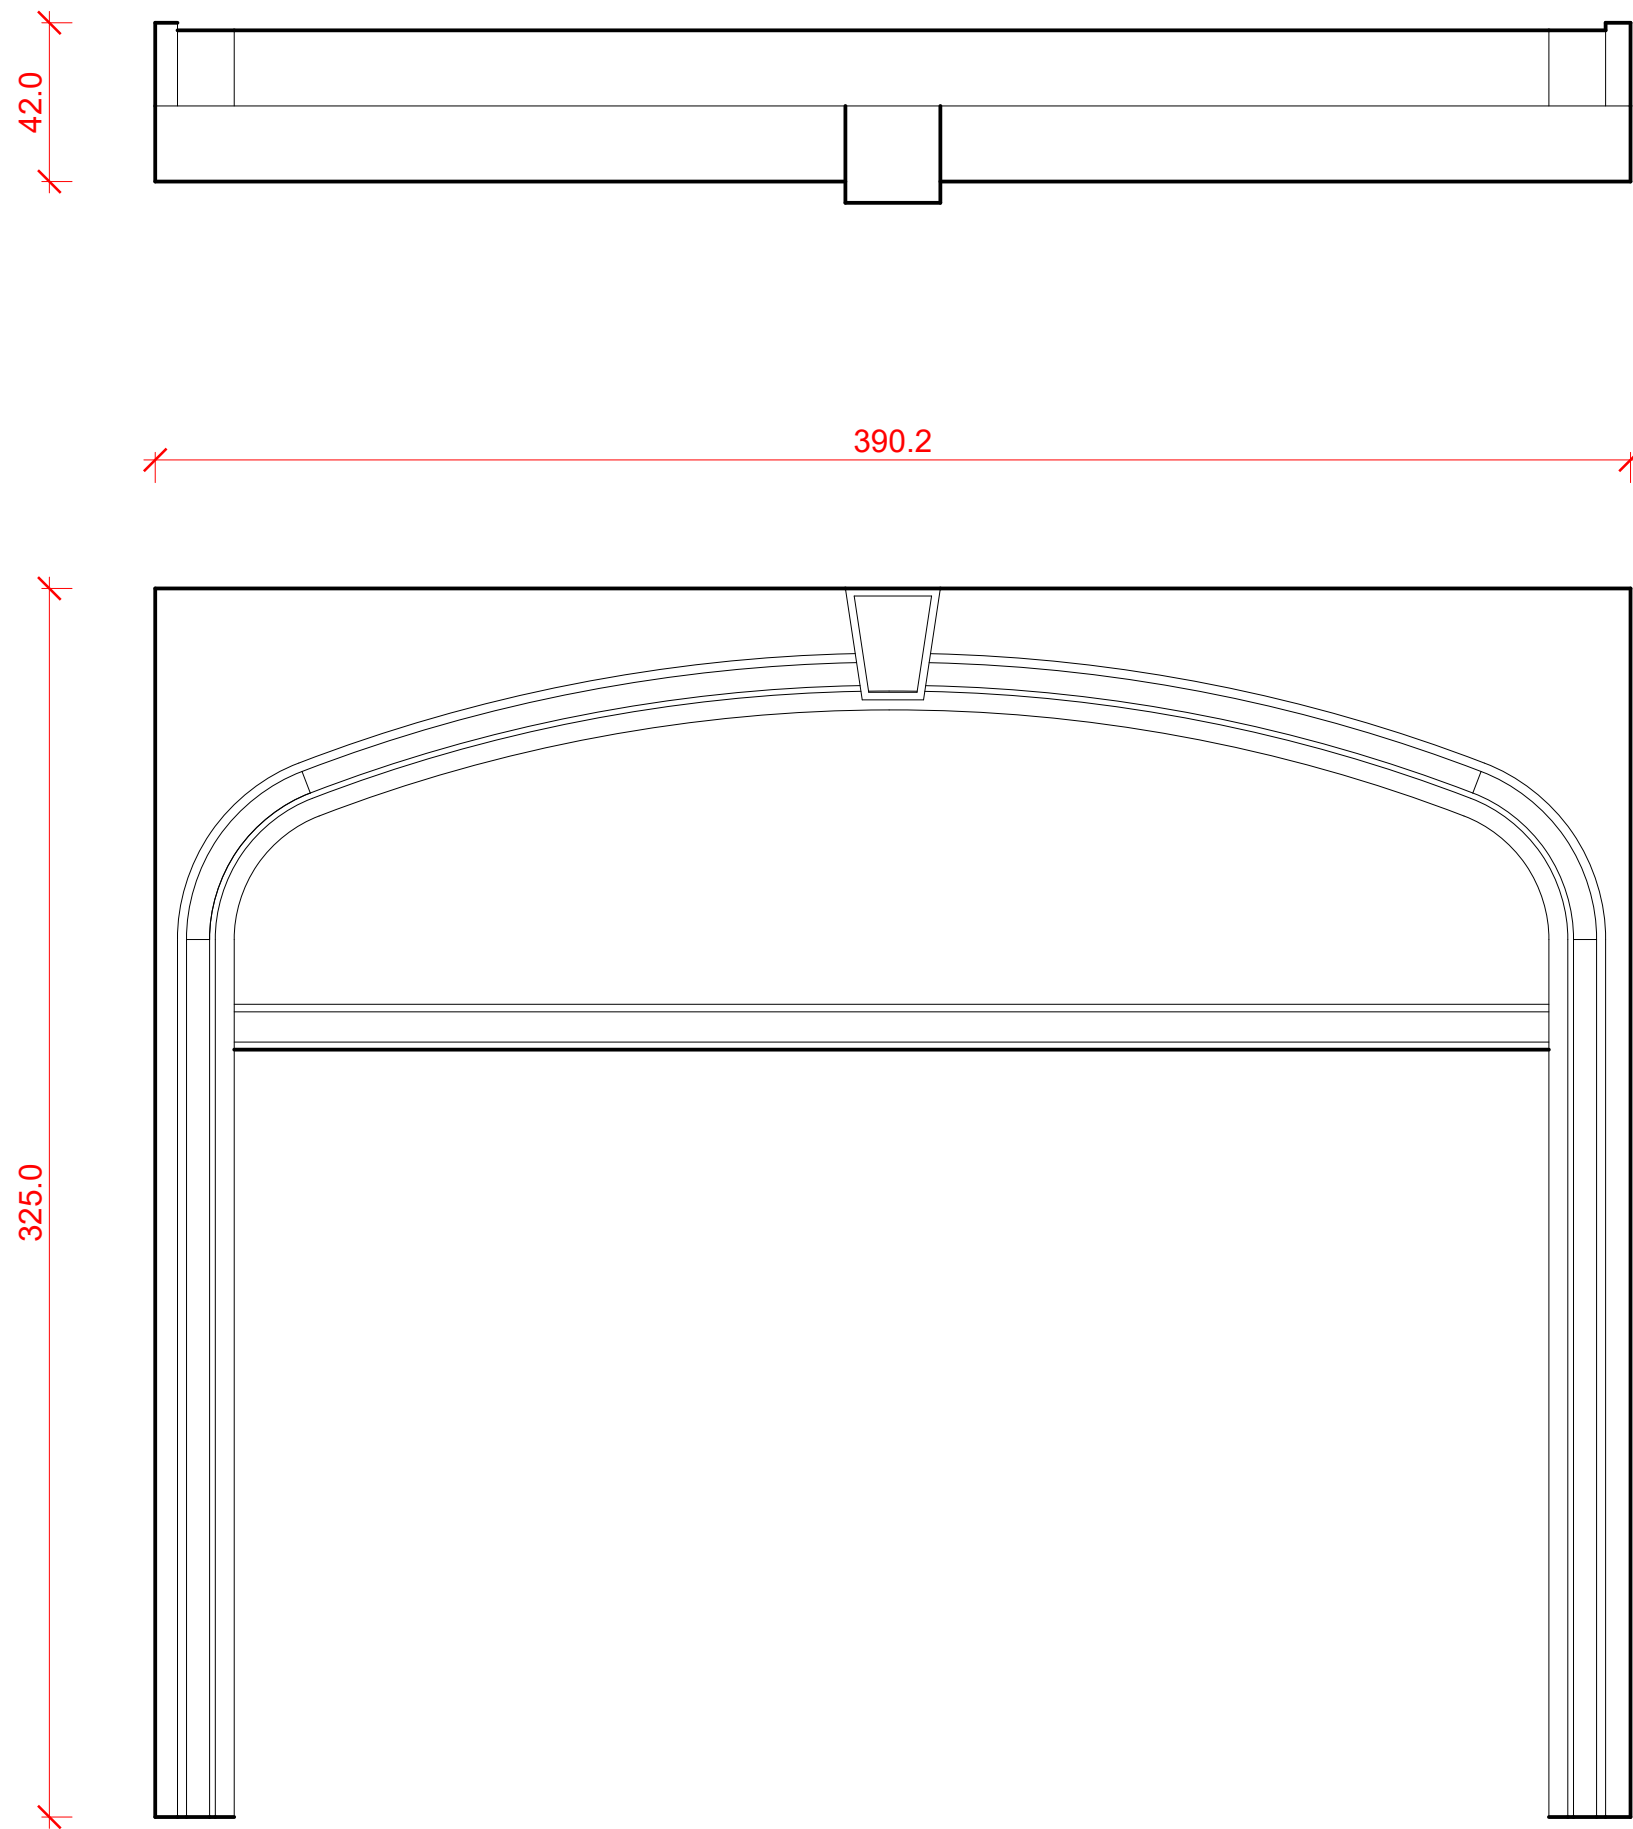


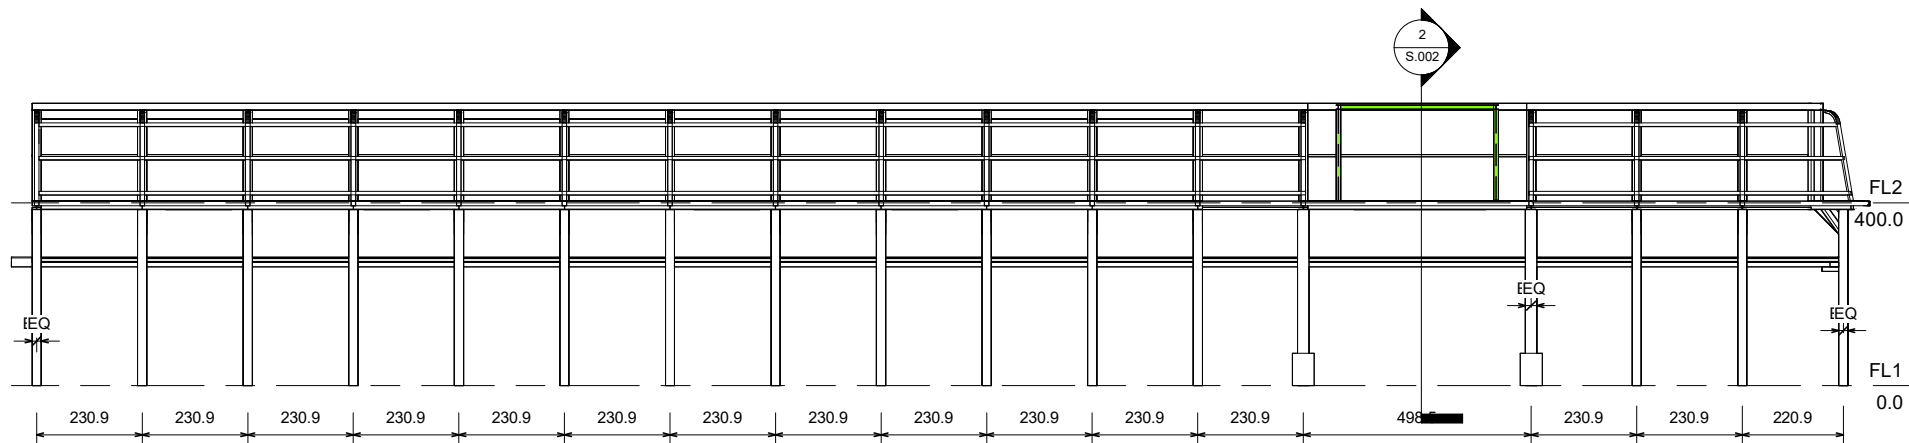

1 南
1 : 100

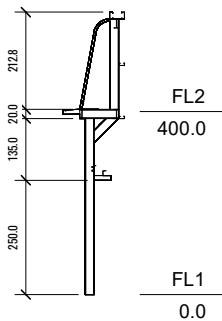


2 東
1 : 100

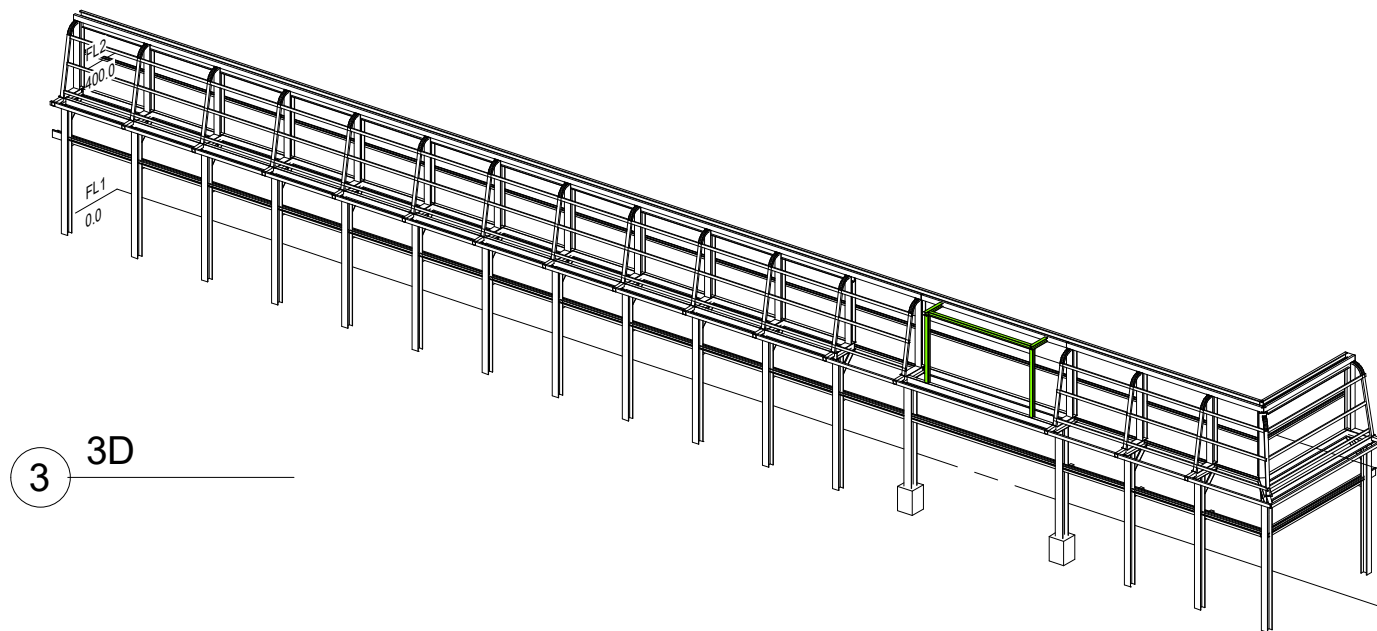


3 3D

S.001
結構圖
1 : 100


2026/5/21 下午 12:08:42

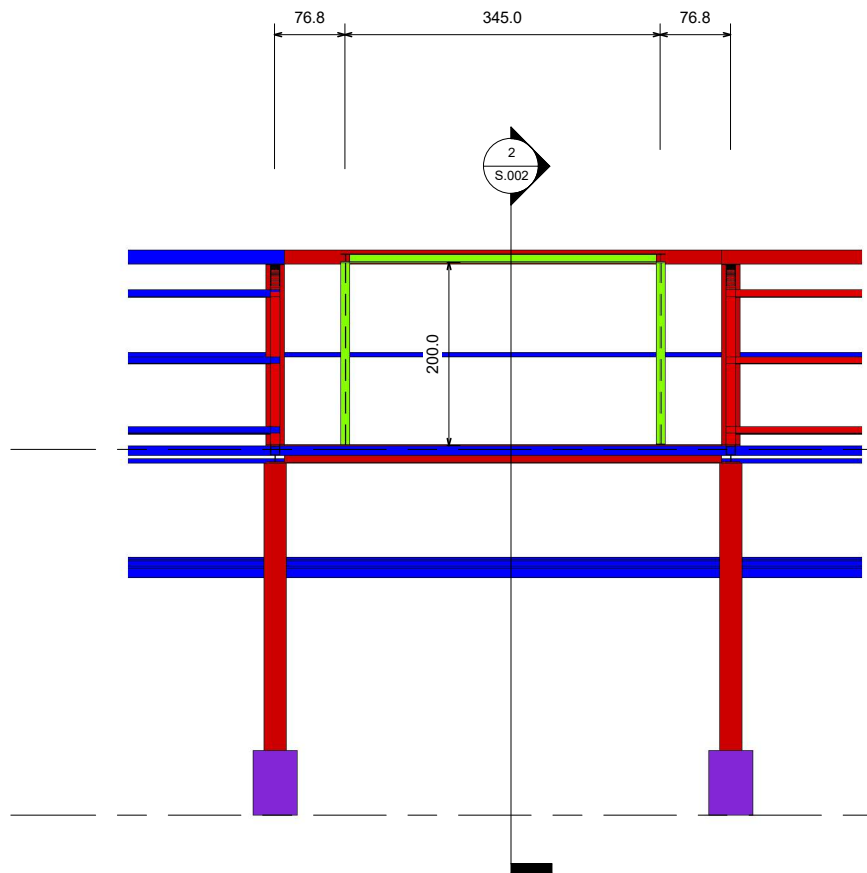

1 南主入口
1:50

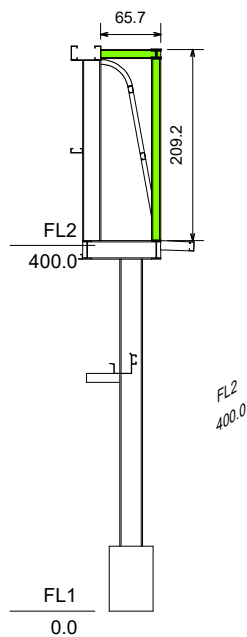

2 側剖
1:50

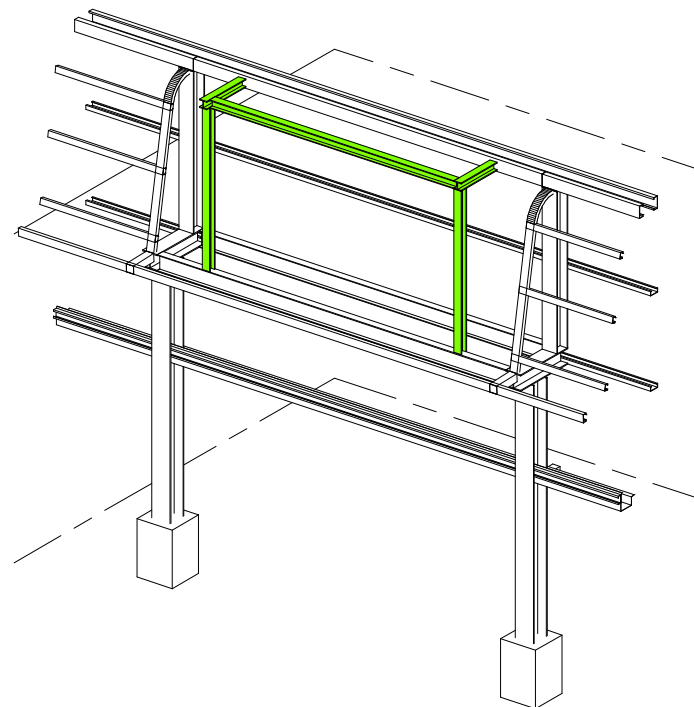

S.002
結構圖
1:50